



2 Encuentro pilar con peto de cubierta

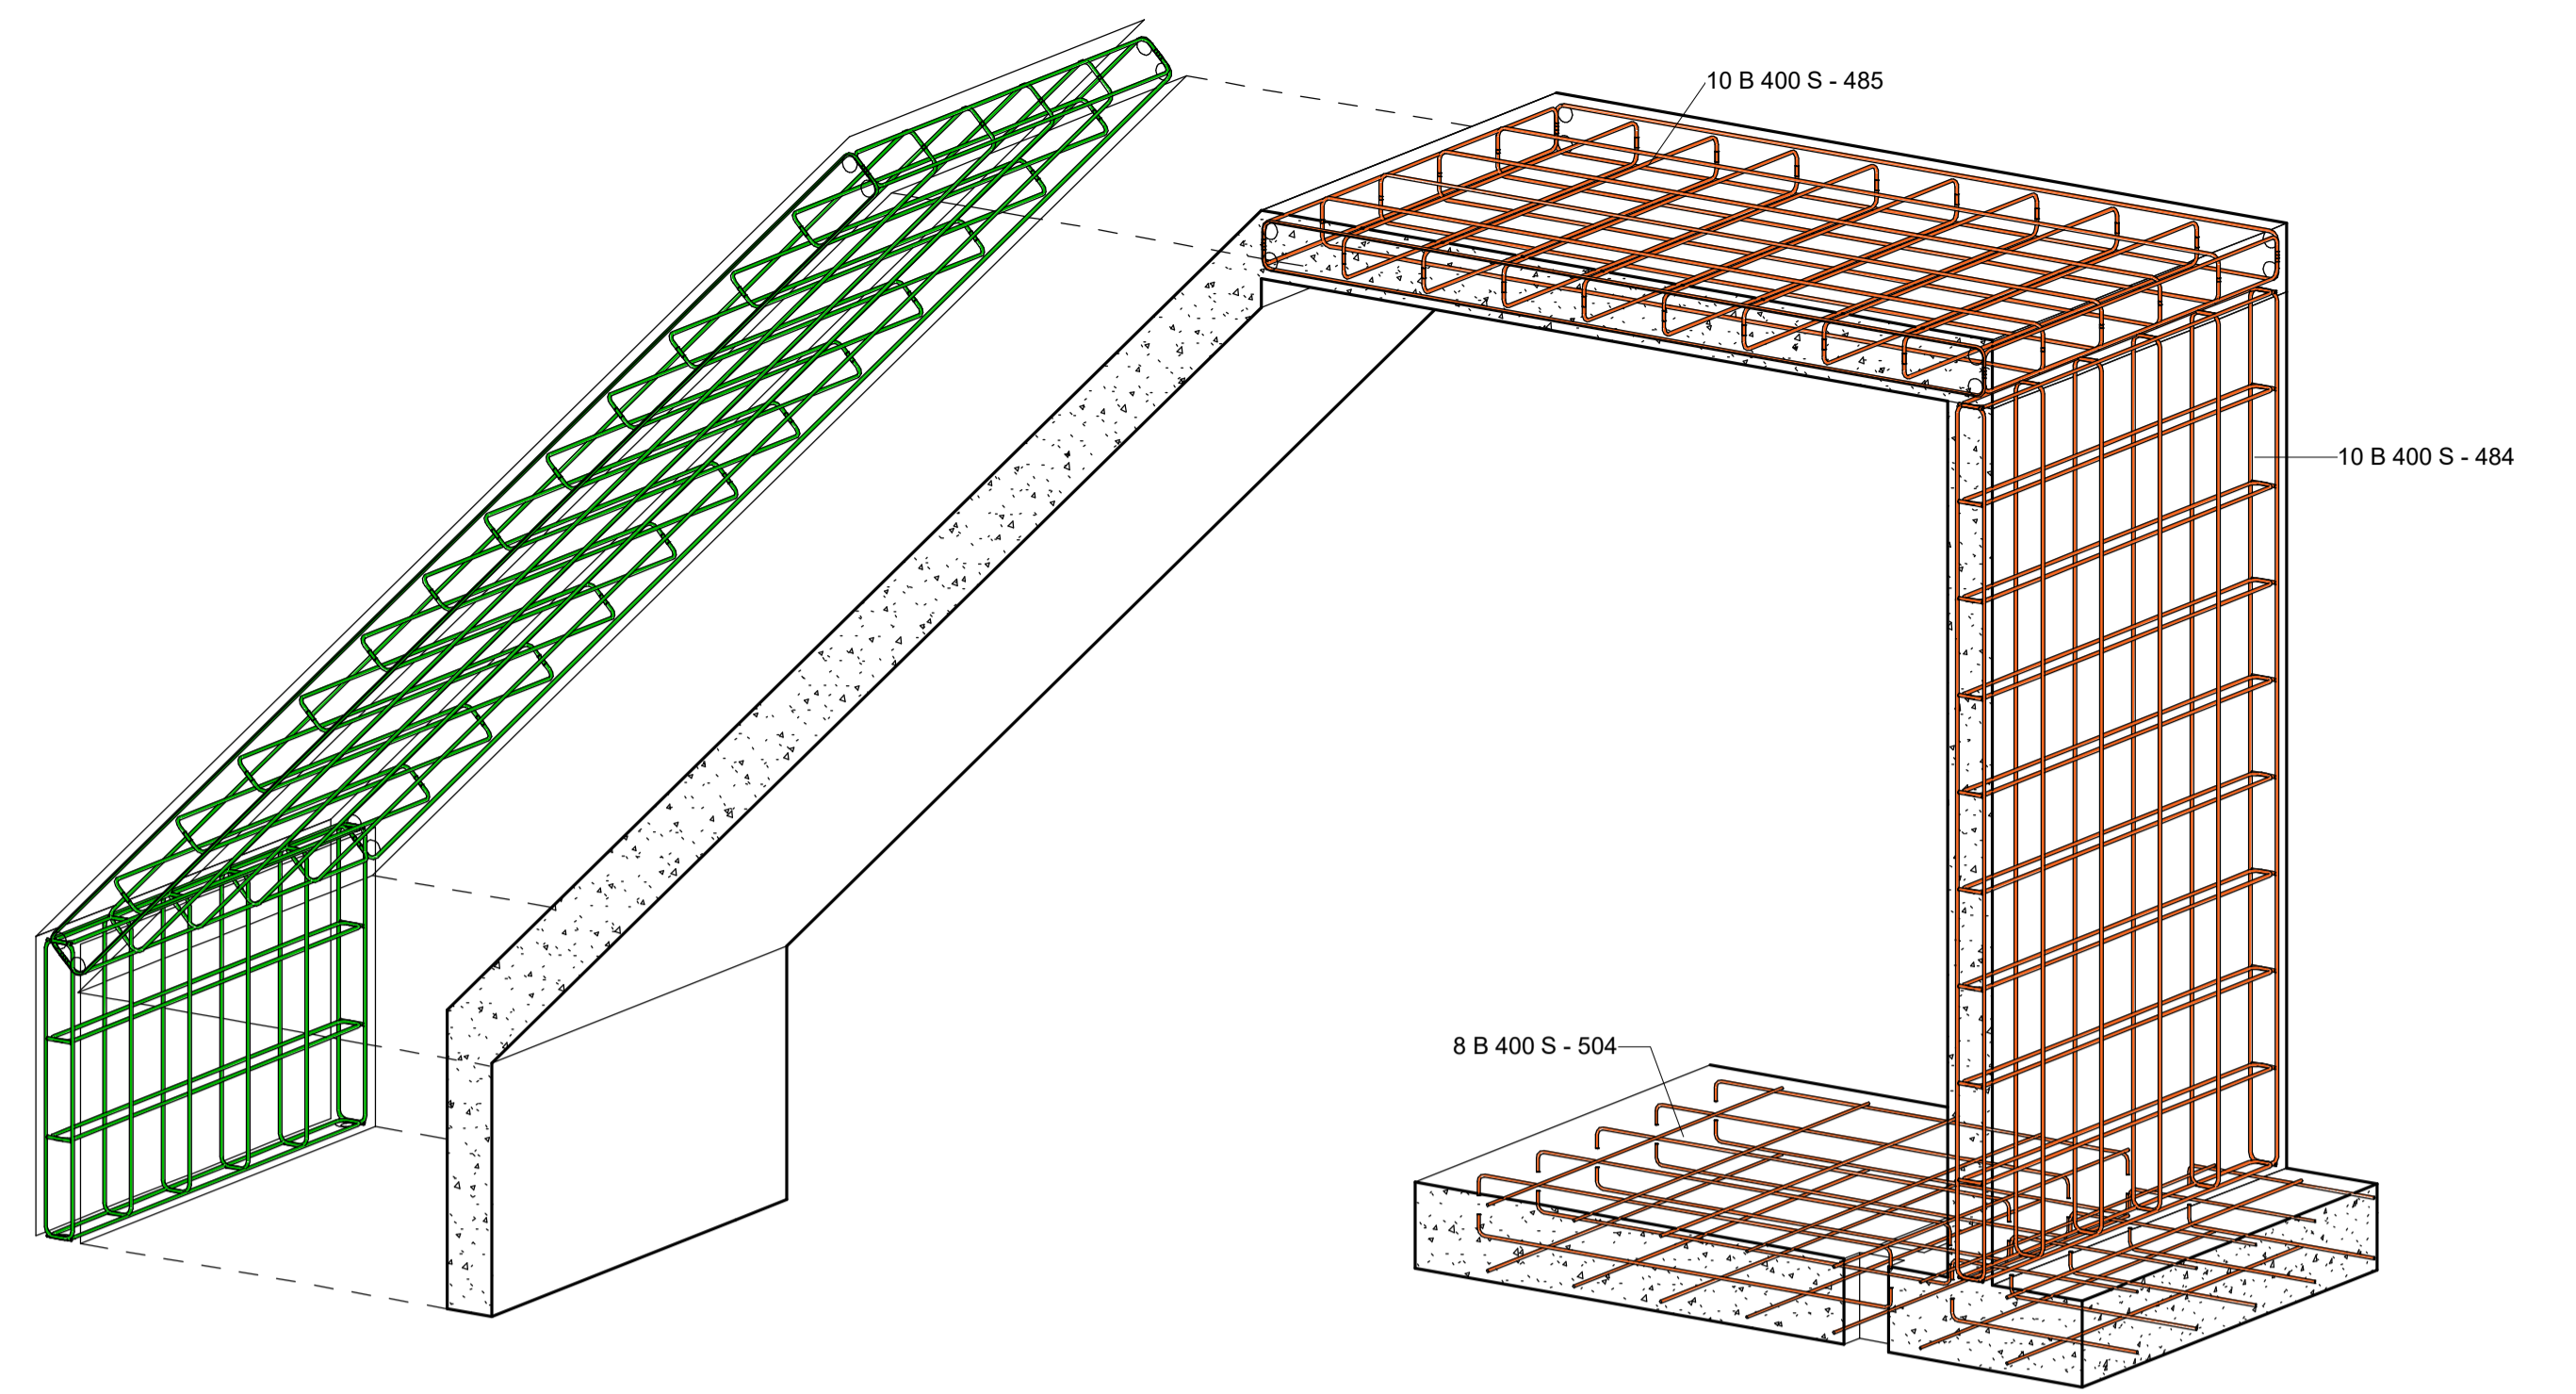

3 Cubierta de caja ascensor

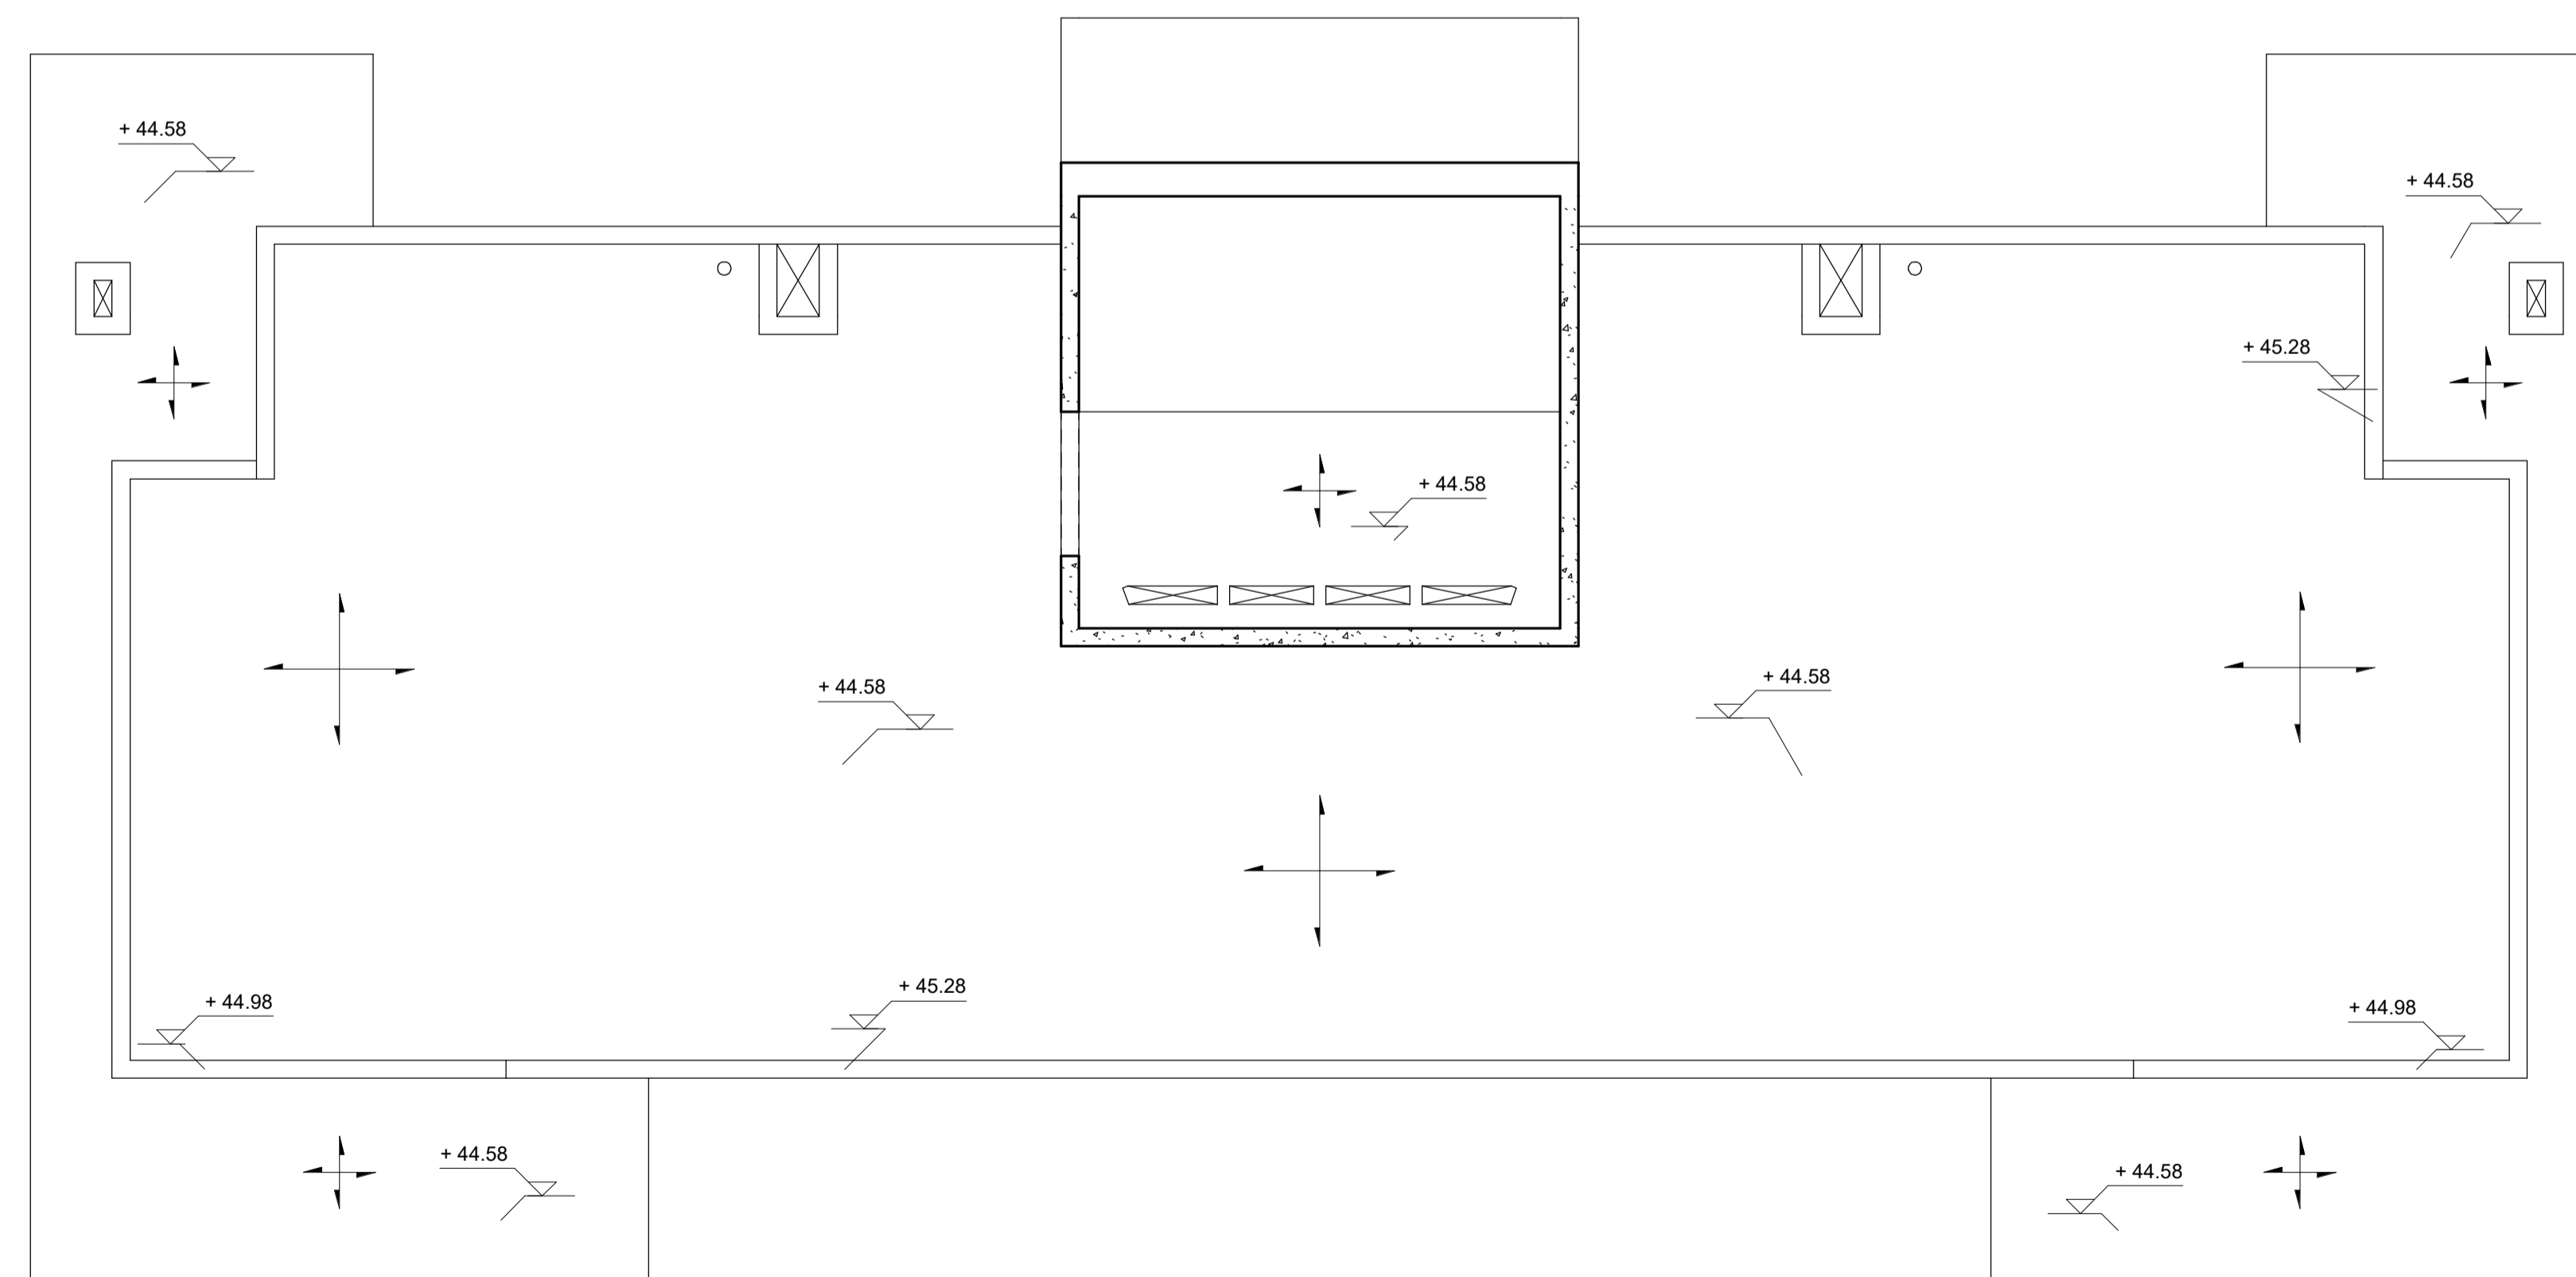

1 5\_STR\_PC  
1:50

CML_PILARES ESTRUCTURALES_P3			
Marca	Tipo	Volumen	Material estructural
P1	250x400 mm	0.28 m³	Hormigón - HA-25/B/20/IIa
P2	250x400 mm	0.28 m³	Hormigón - HA-25/B/20/IIa
P3	250x400 mm	0.28 m³	Hormigón - HA-25/B/20/IIa
P4	250x400 mm	0.28 m³	Hormigón - HA-25/B/20/IIa
P6	250x400 mm	0.28 m³	Hormigón - HA-25/B/20/IIa
P7	500x250 mm	0.34 m³	Hormigón - HA-25/B/20/IIa
P8	500x250 mm	0.34 m³	Hormigón - HA-25/B/20/IIa
P9	250x400 mm	0.28 m³	Hormigón - HA-25/B/20/IIa
Total general: 8			

