




'F' EBAKETA e_1_200

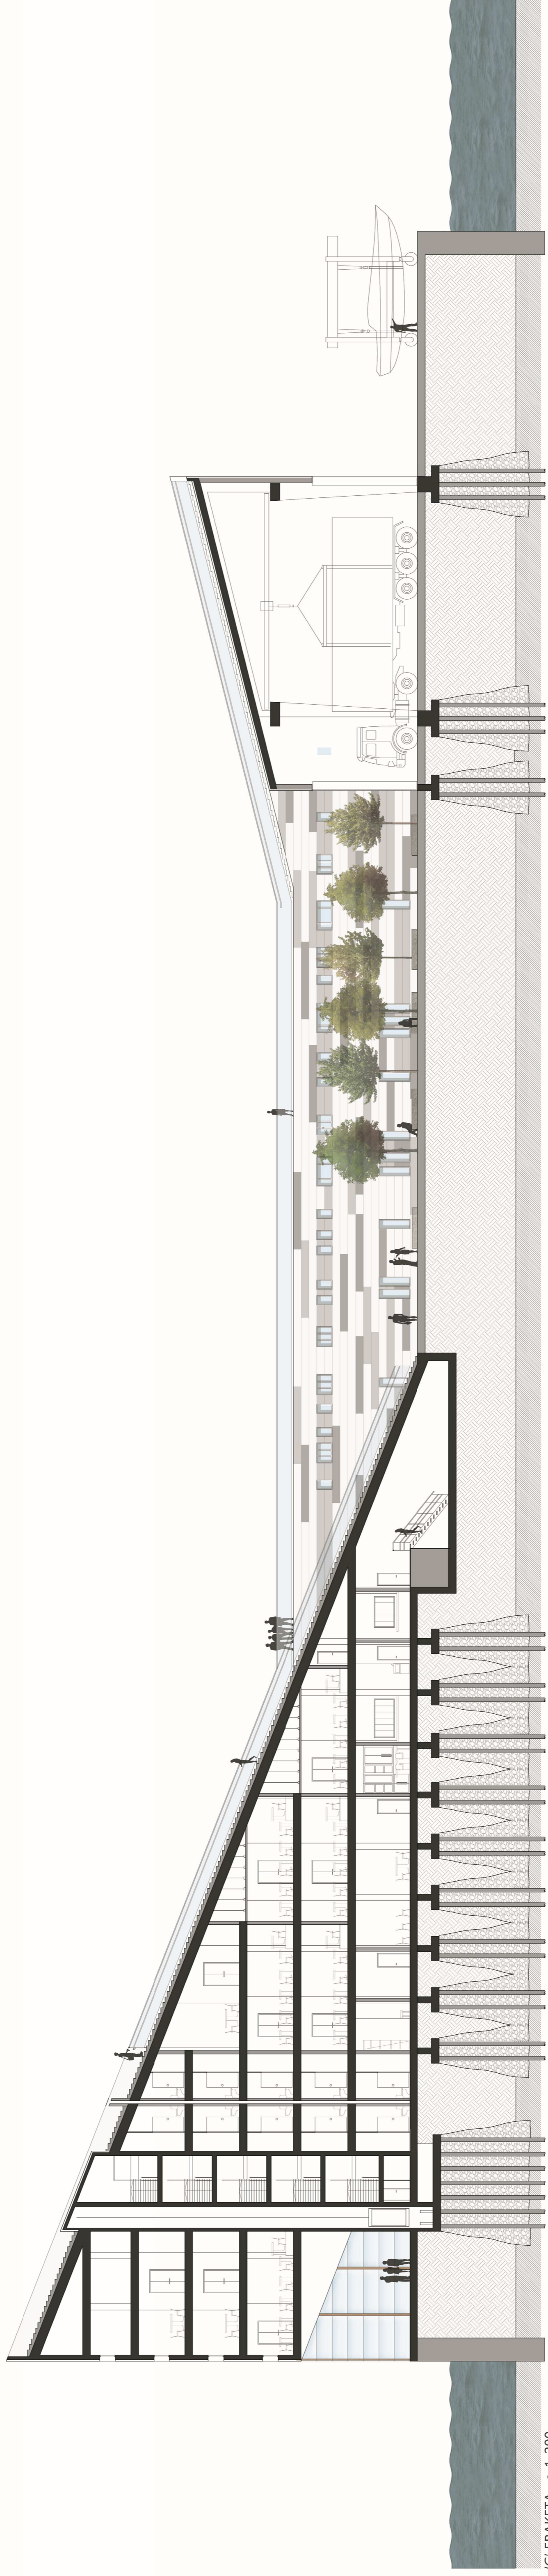

'G' EBAKETA e_1_200

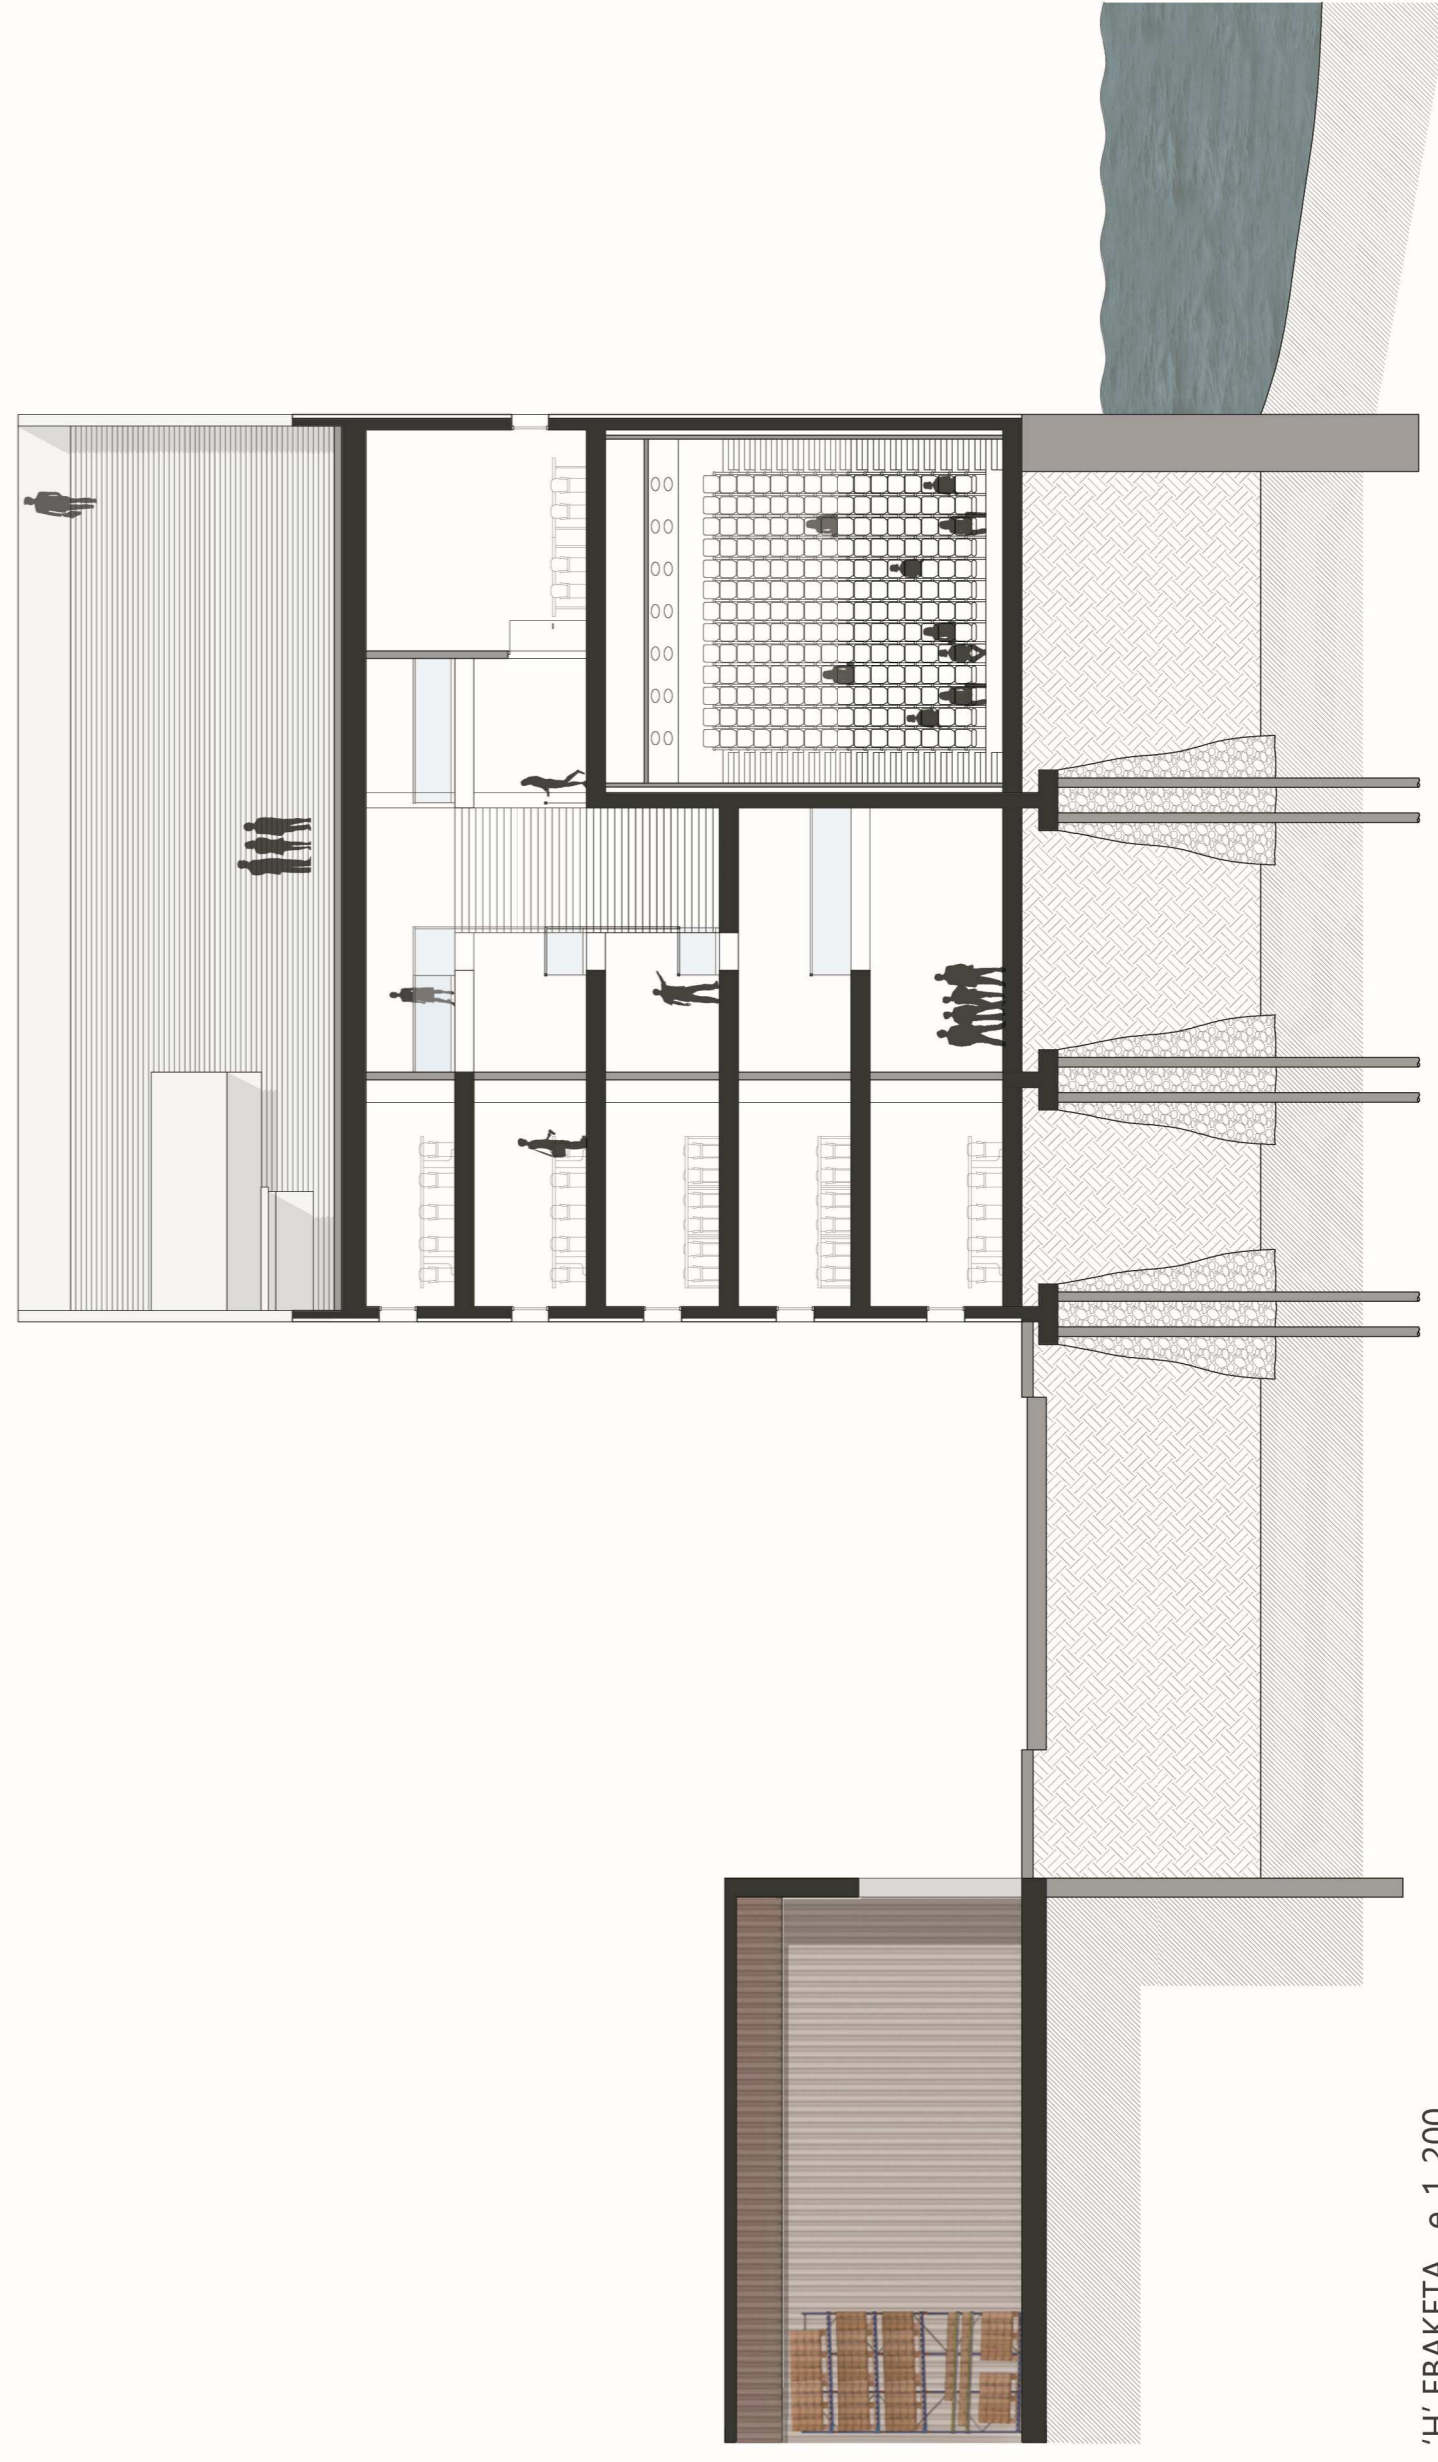

'H' EBAKETA e_1_200

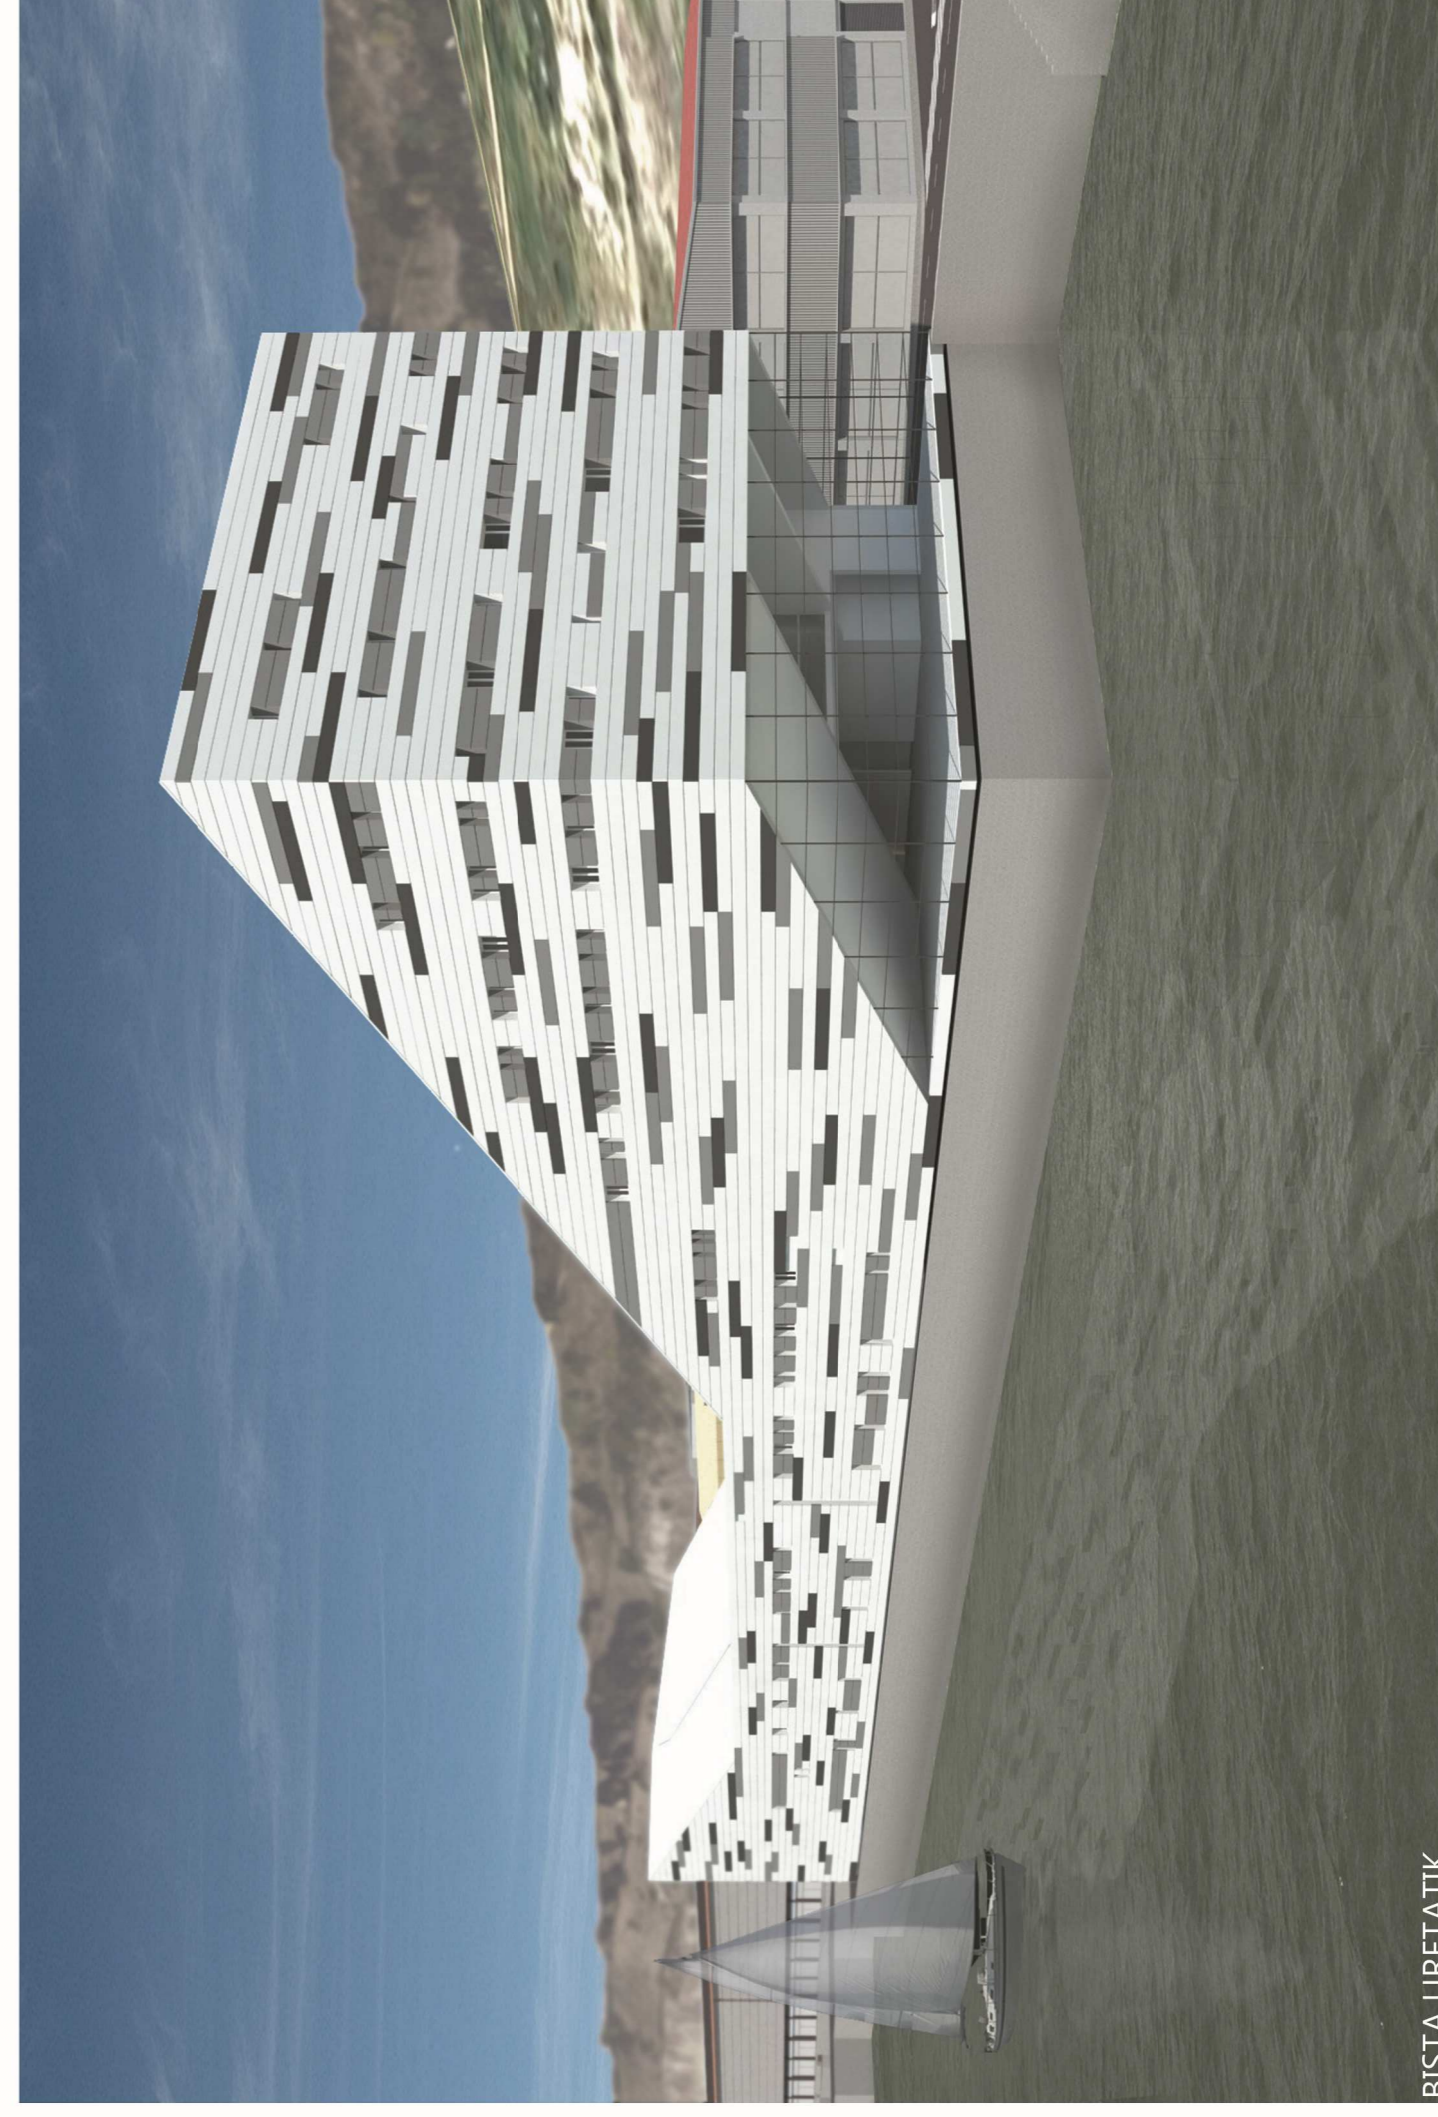

BISTA URETATIK

