




+18.5m

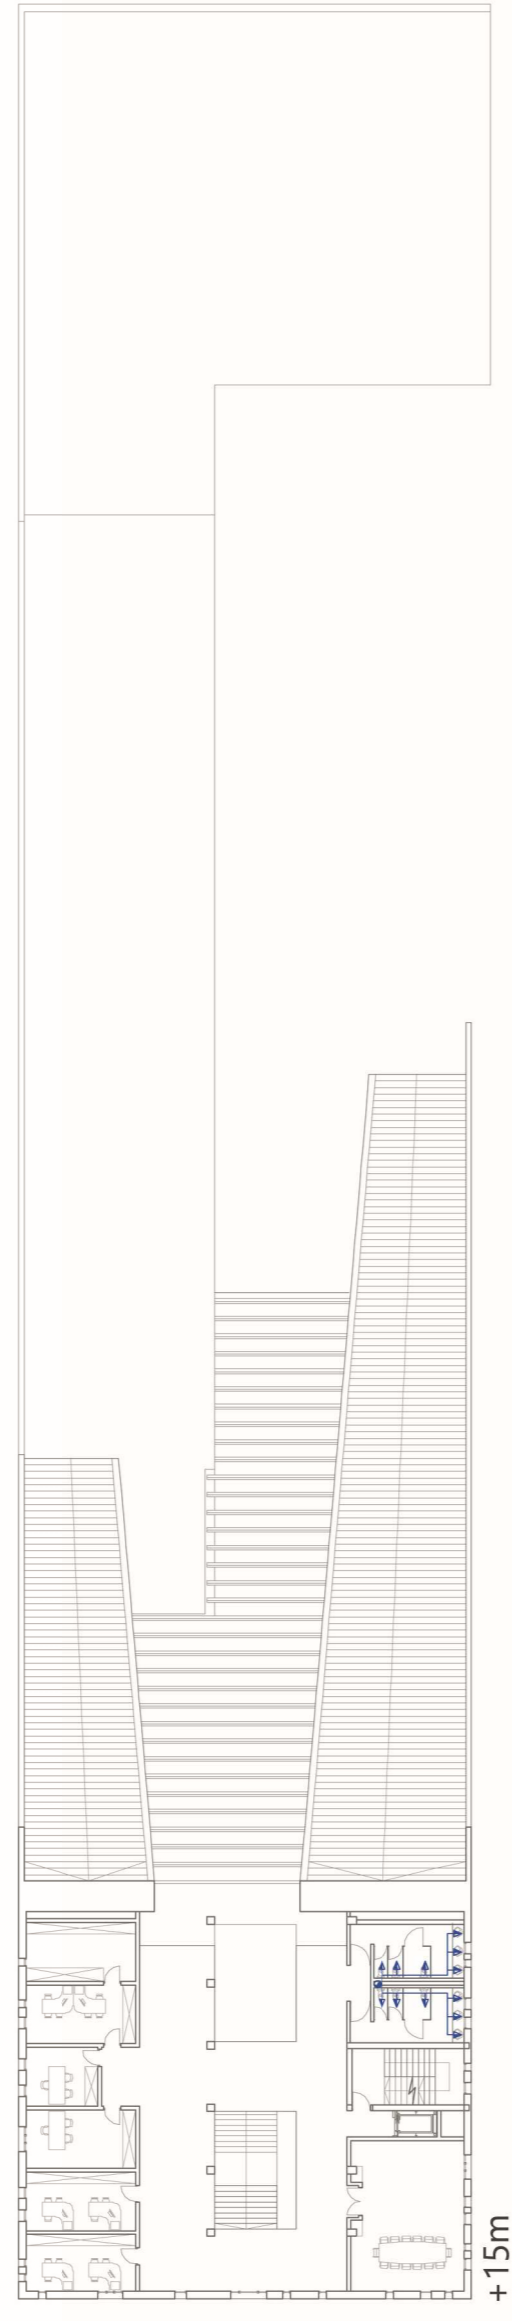


+15m

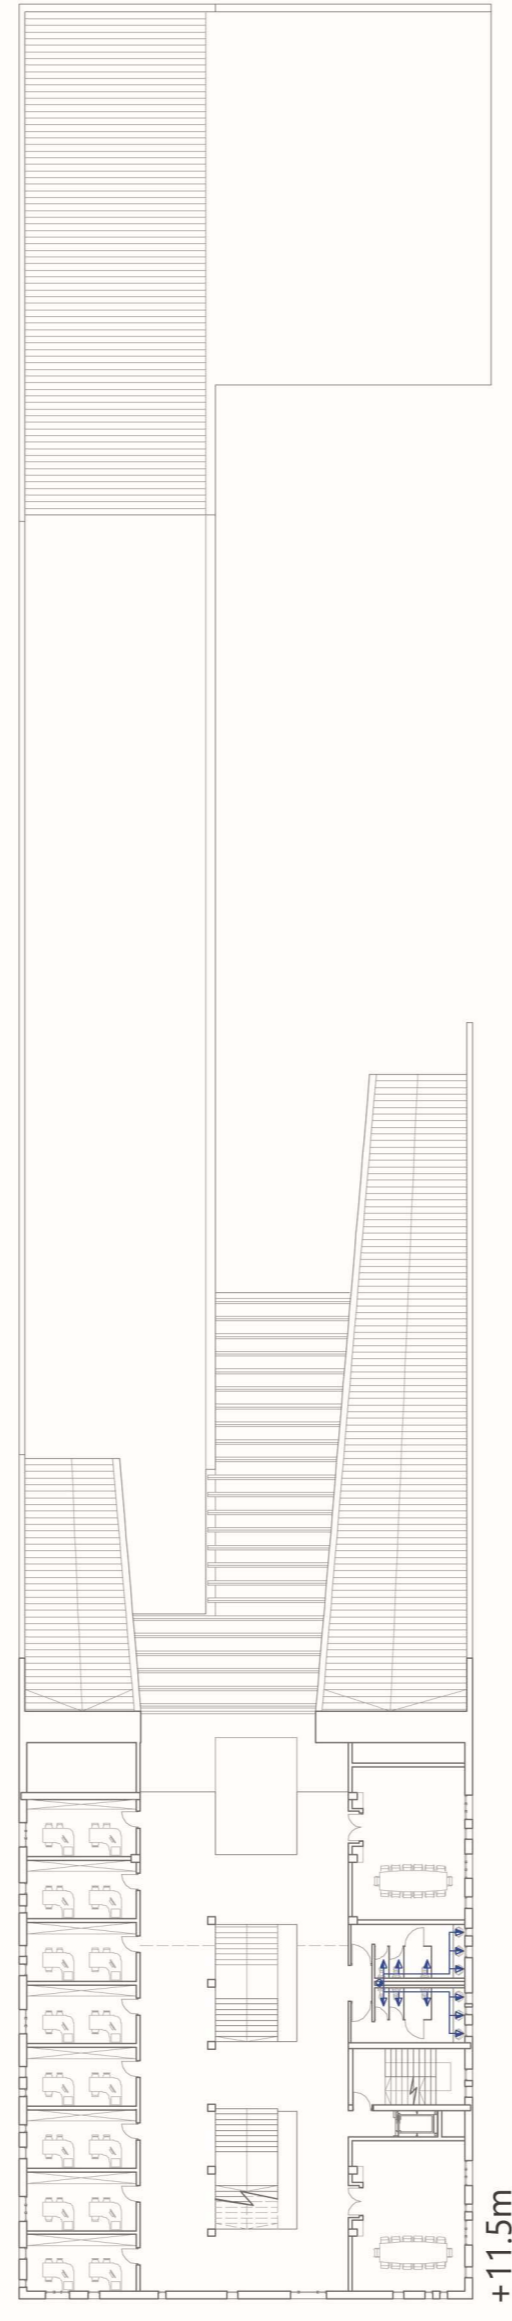


+11.5m

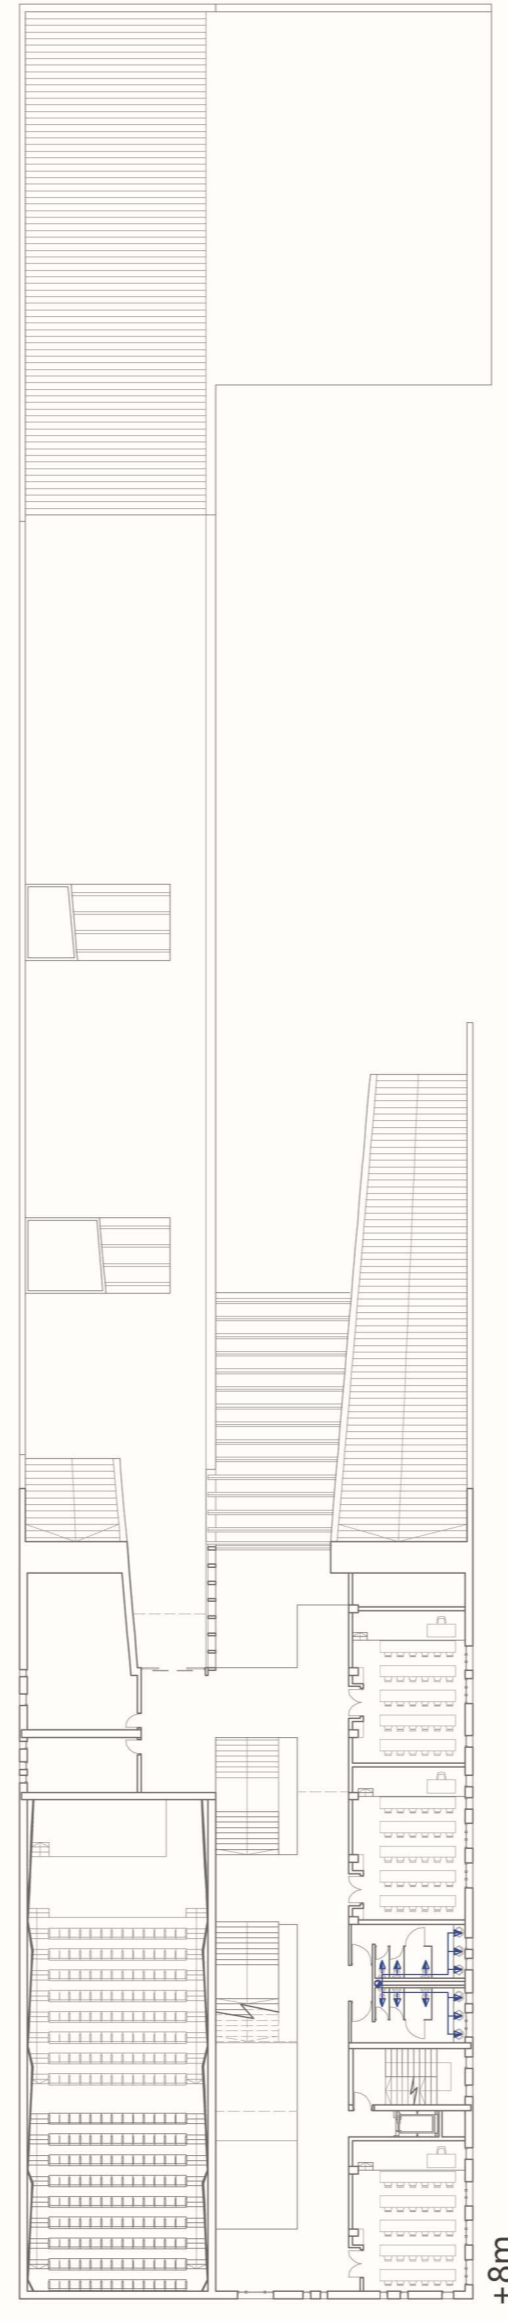

+8m

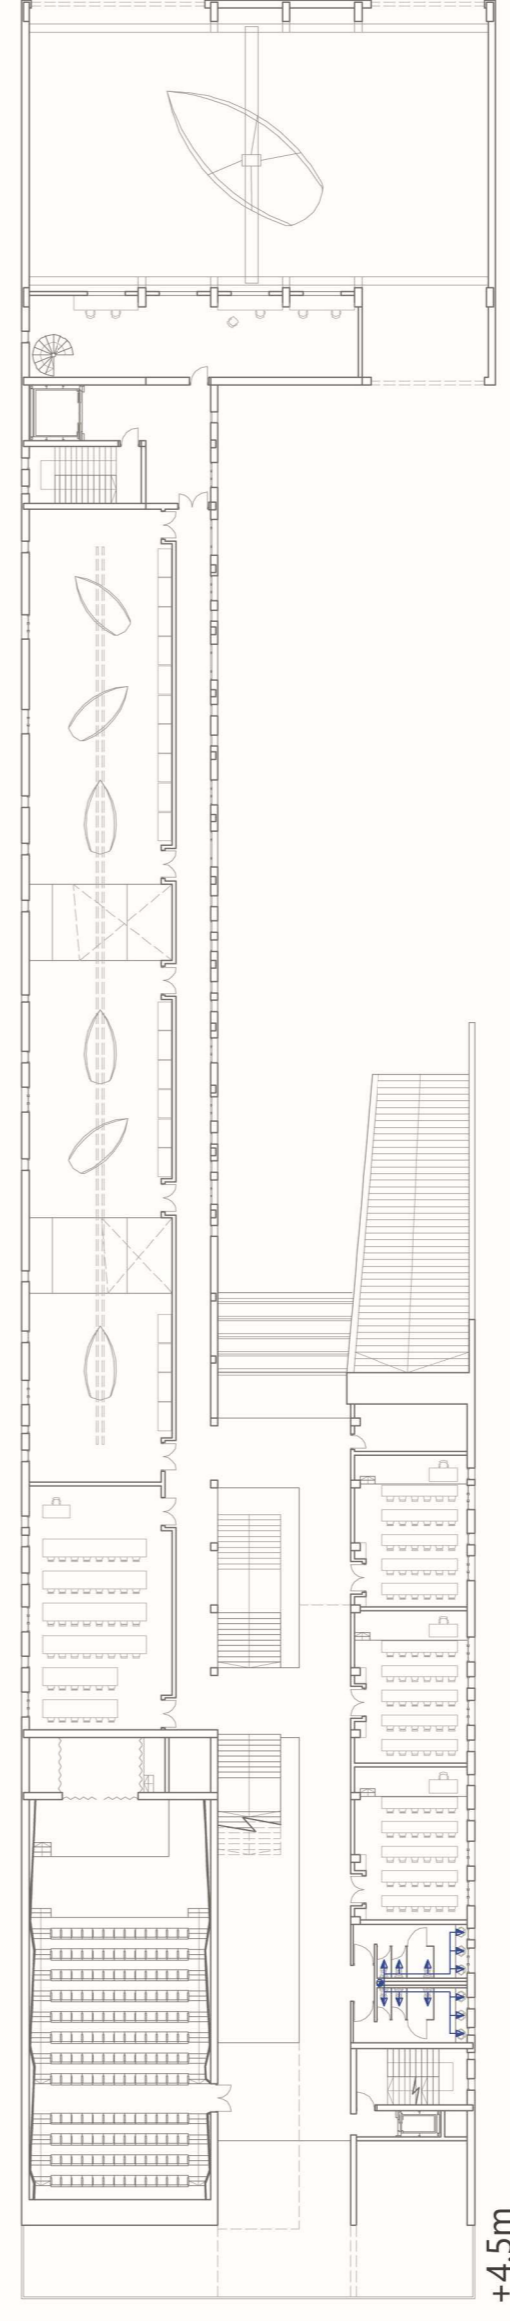


+4.5m

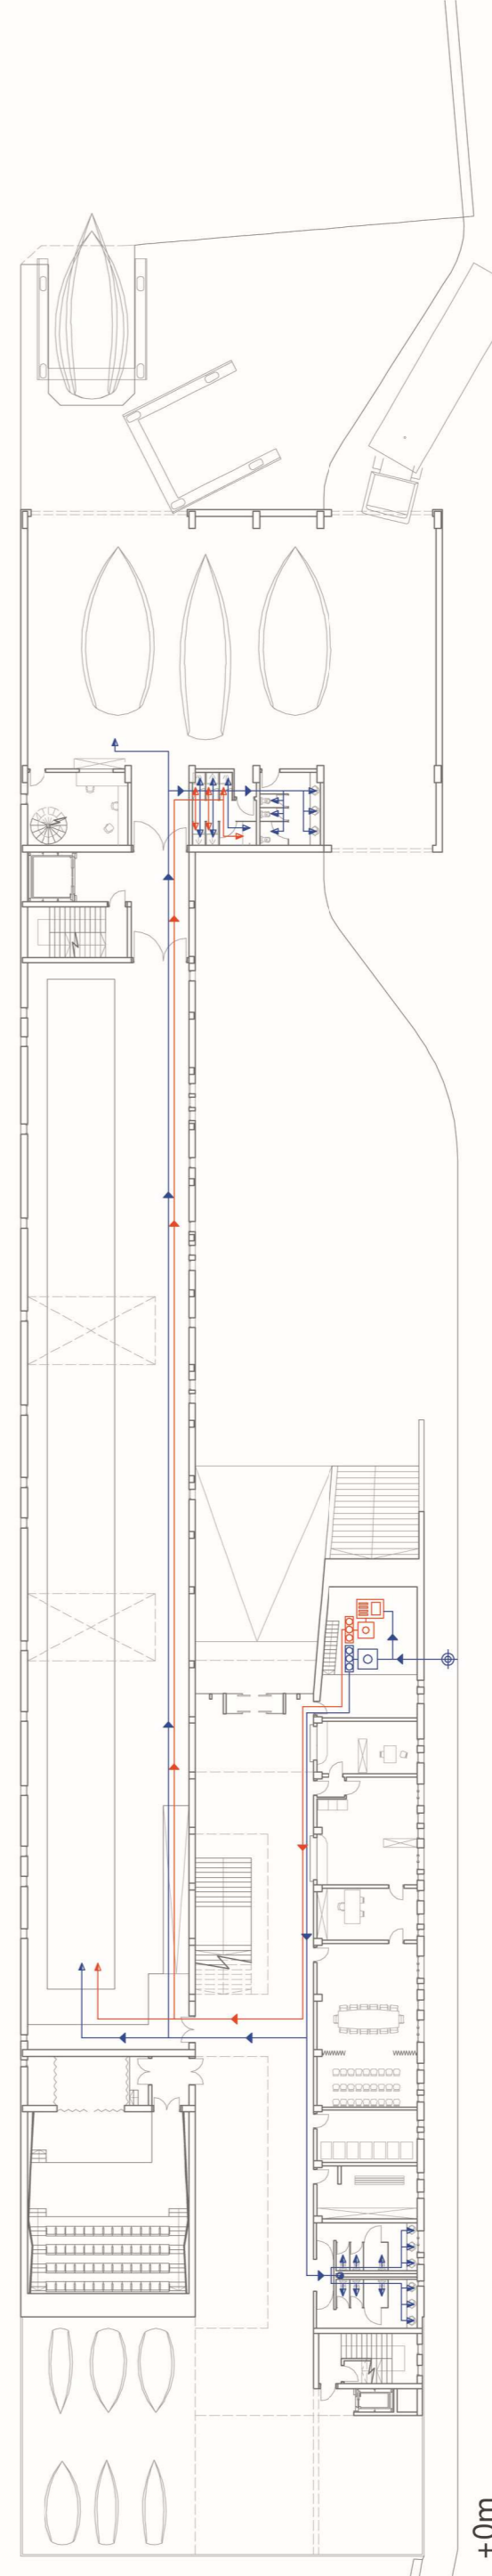


+0m


-  Ur bero sanitarioa
-  Ur hotza
-  Galdara
-  Andela
-  Pompaketa taldea
-  Ur puntuak

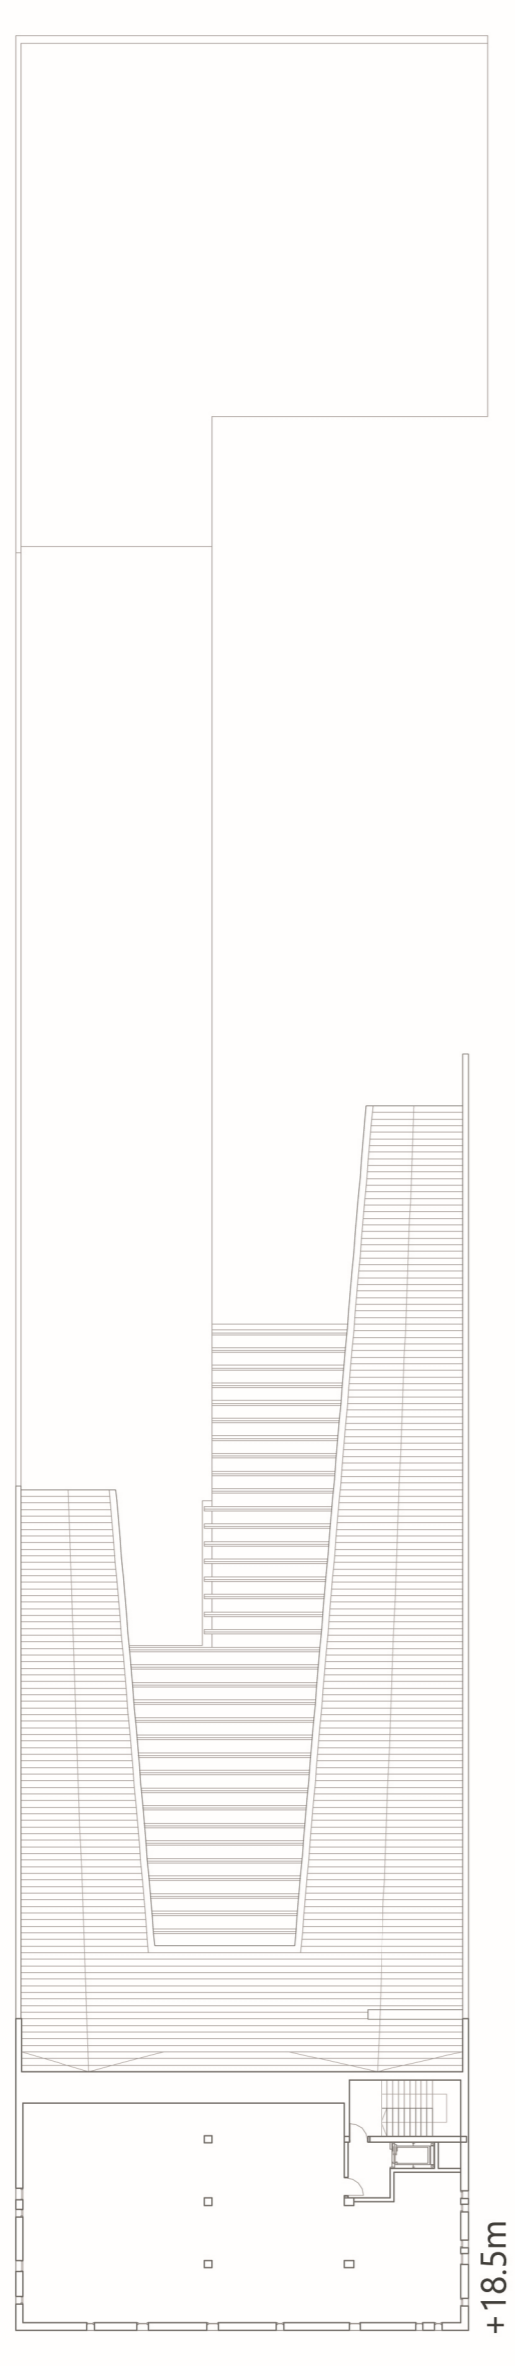


+18.5m

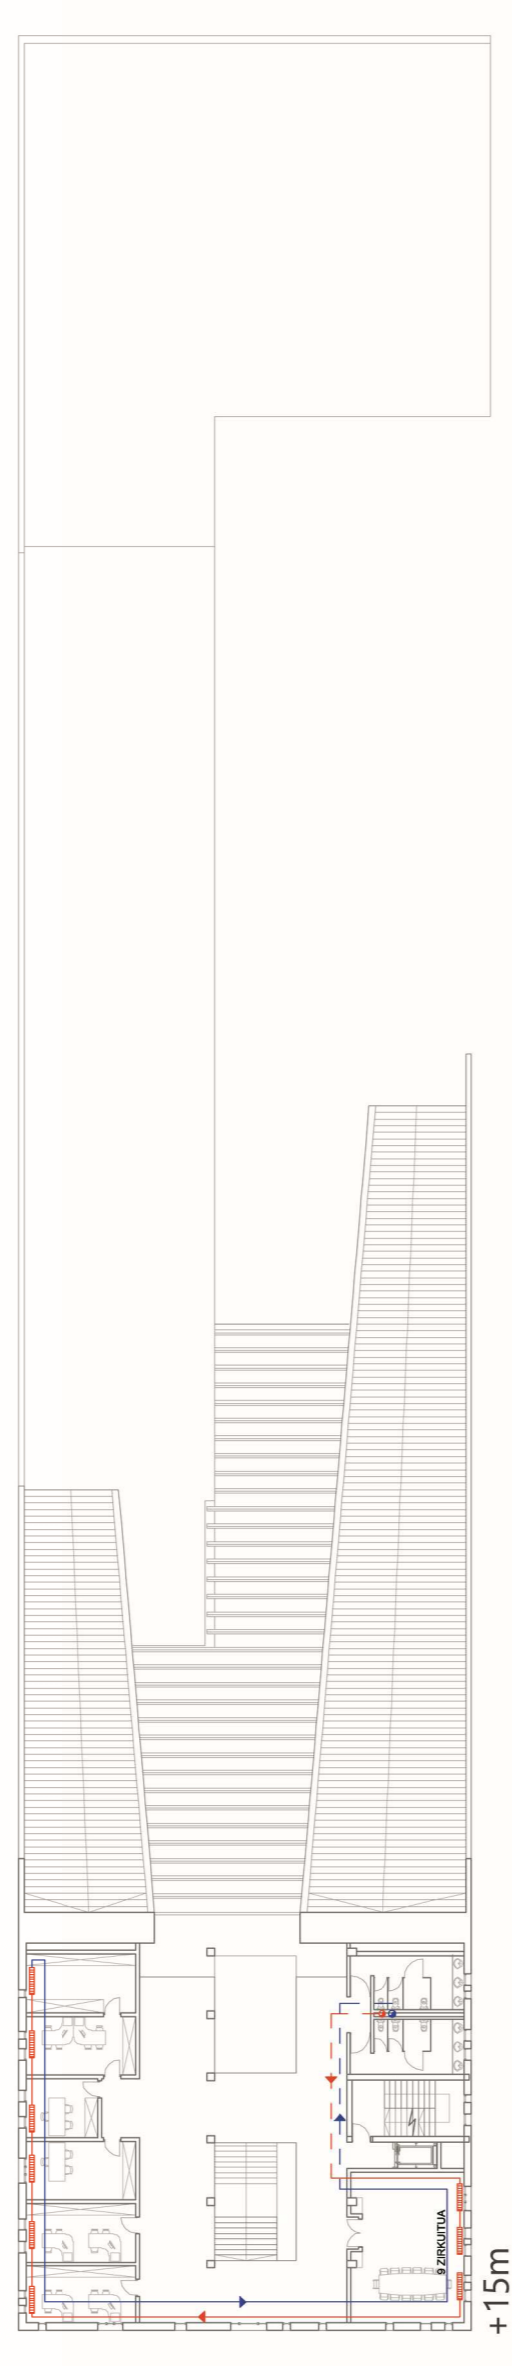


+15m

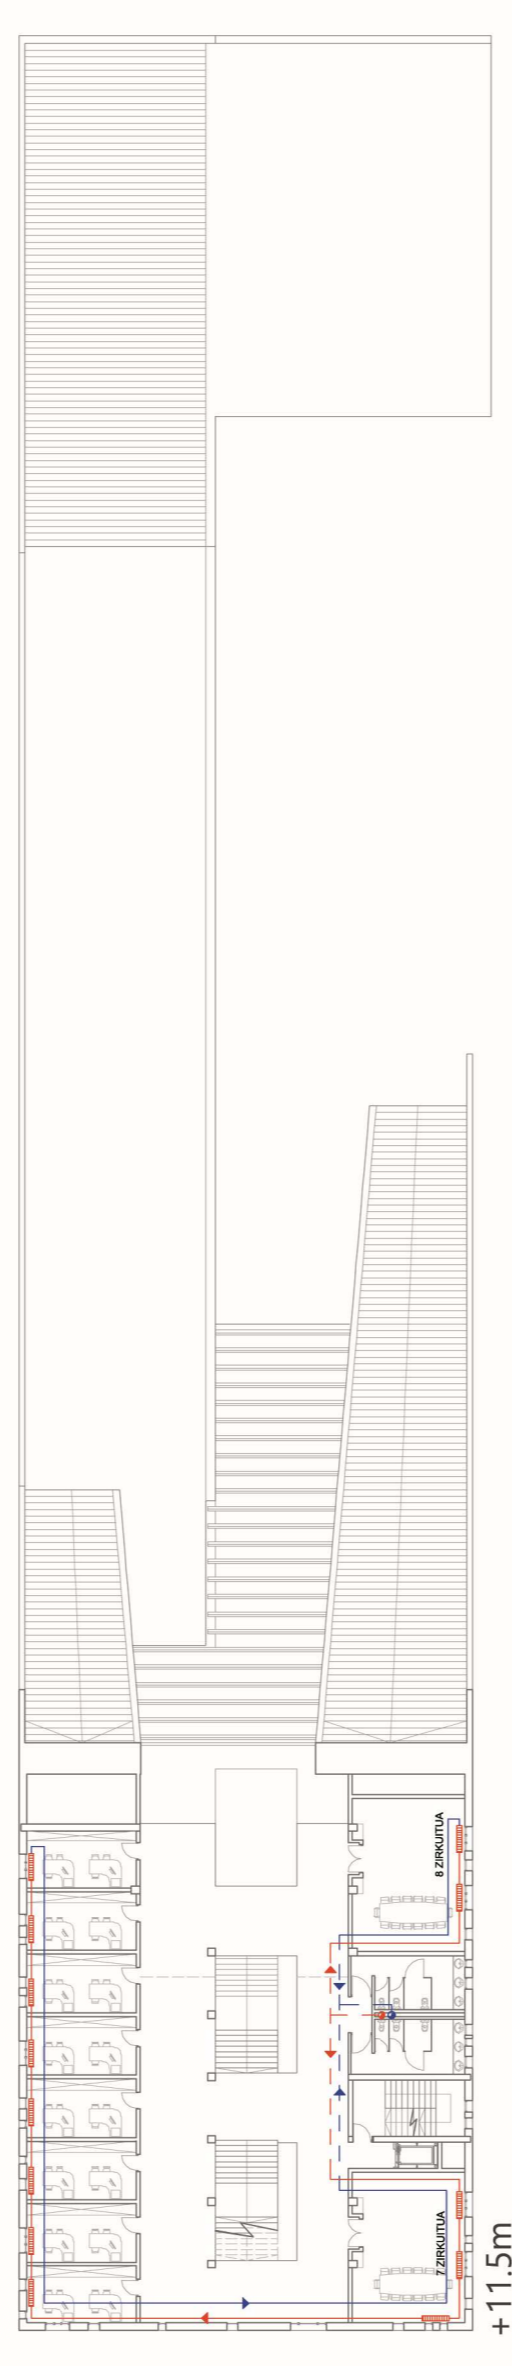


+11.5m

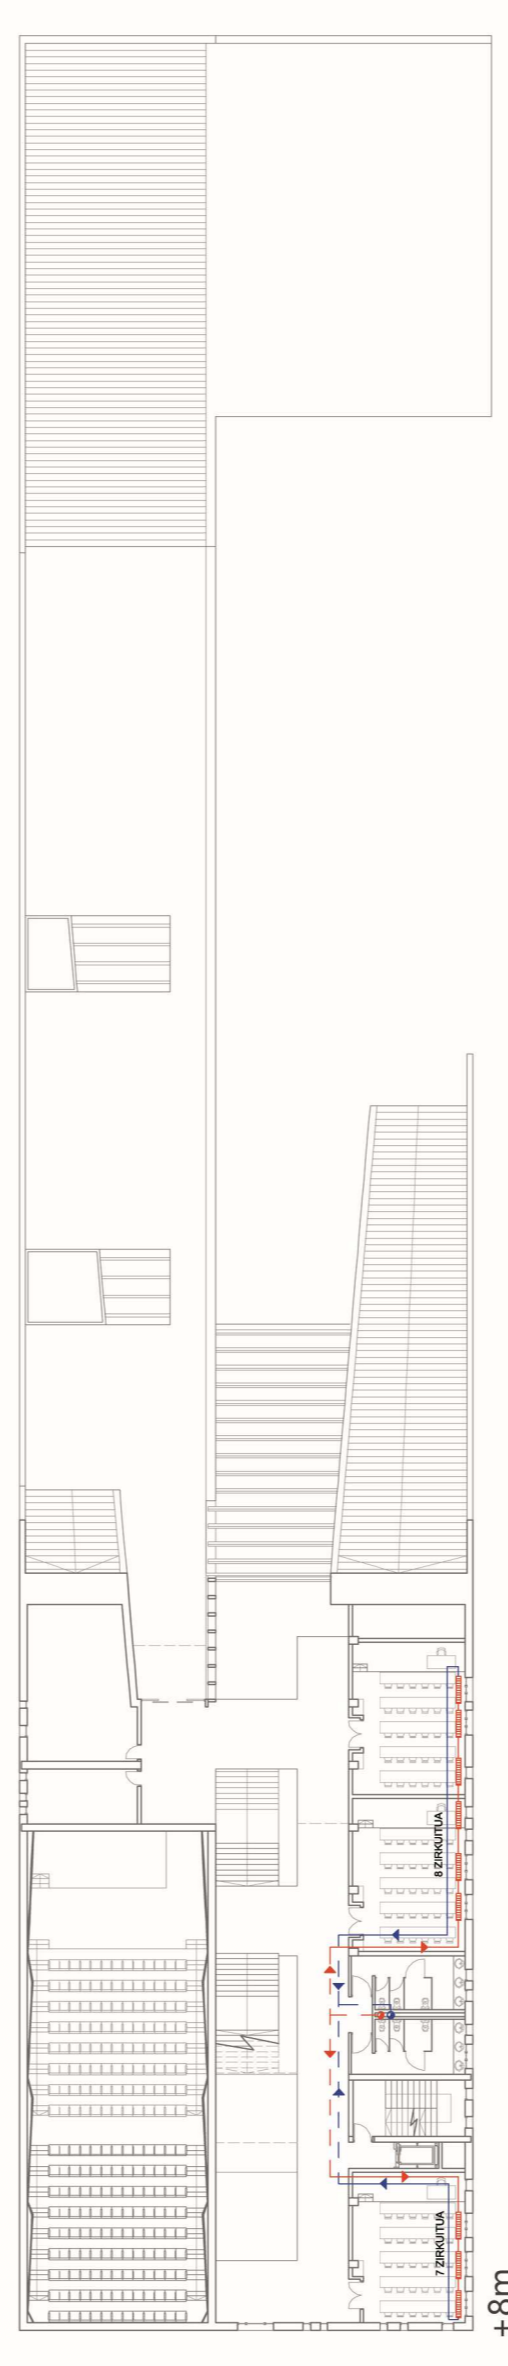

+8m

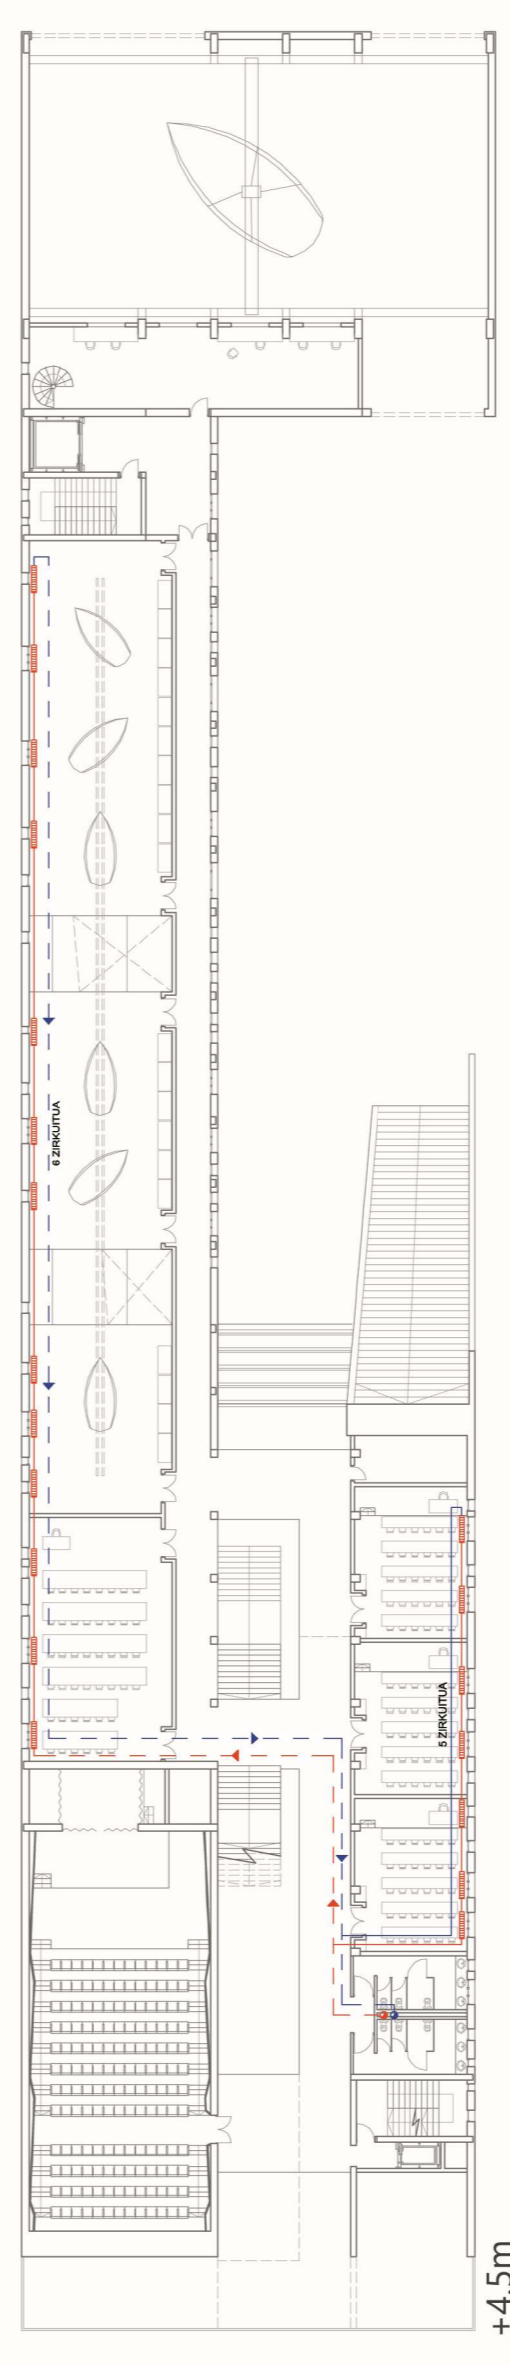

+4.5m

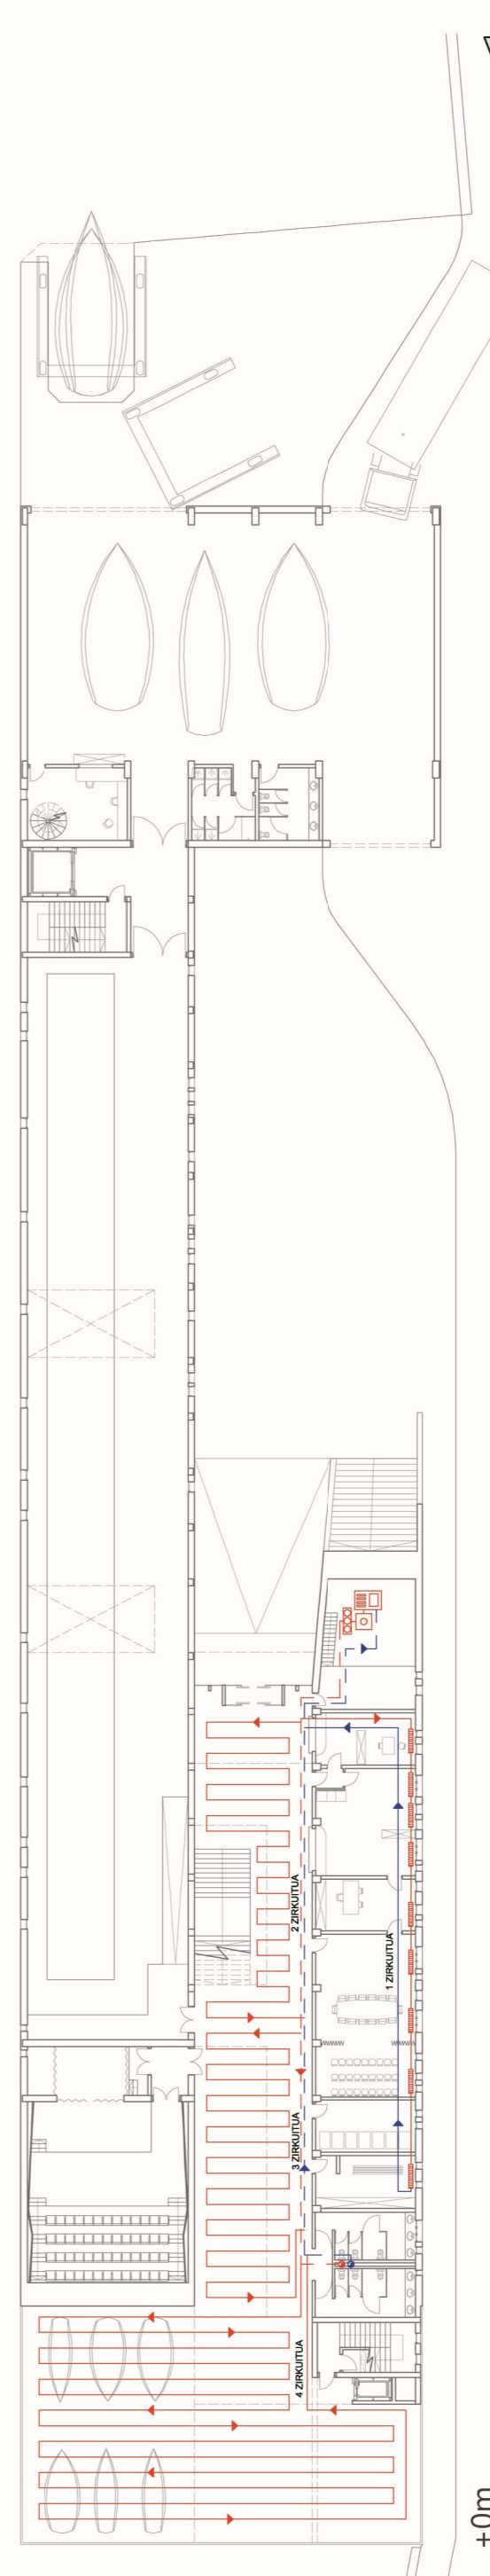

+0m

-  Ioaneko zir. - ur beroa
-  Itzulerako zir. - ur hotza
-  Galdara
-  Andela
-  Pompaketa taldea
-  Radiadoreak
-  Zoru radiantea

- 1 ZIRK. - Beha solaru bulegoak
- 2 ZIRK. - Beha solaru sarrera - zoru
- 3 ZIRK. - Beha solaru pasilo - zoru
- 4 ZIRK. - Beha solaru erakusketak - zoru
- 5 ZIRK. - Solaru - kaseak
- 6 ZIRK. - 2.3 Solaru - bulego/bilera gela
- 7 ZIRK. - 2.3 Solaru - bulego/bilera gela
- 8 ZIRK. - 2.3 Solaru - klase/bilera gela
- 9 ZIRK. - 4 Solarua