




+18.5m

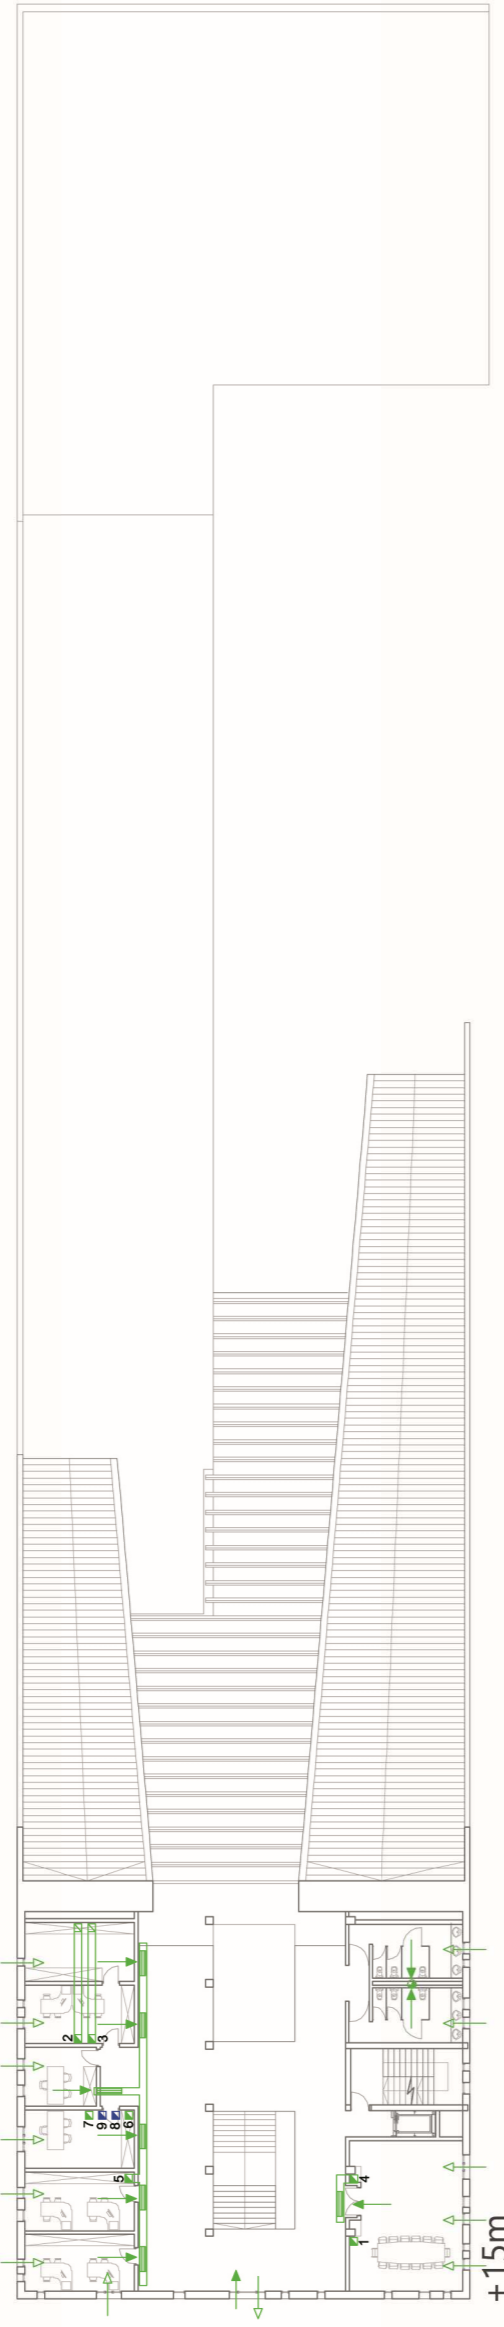


+15m

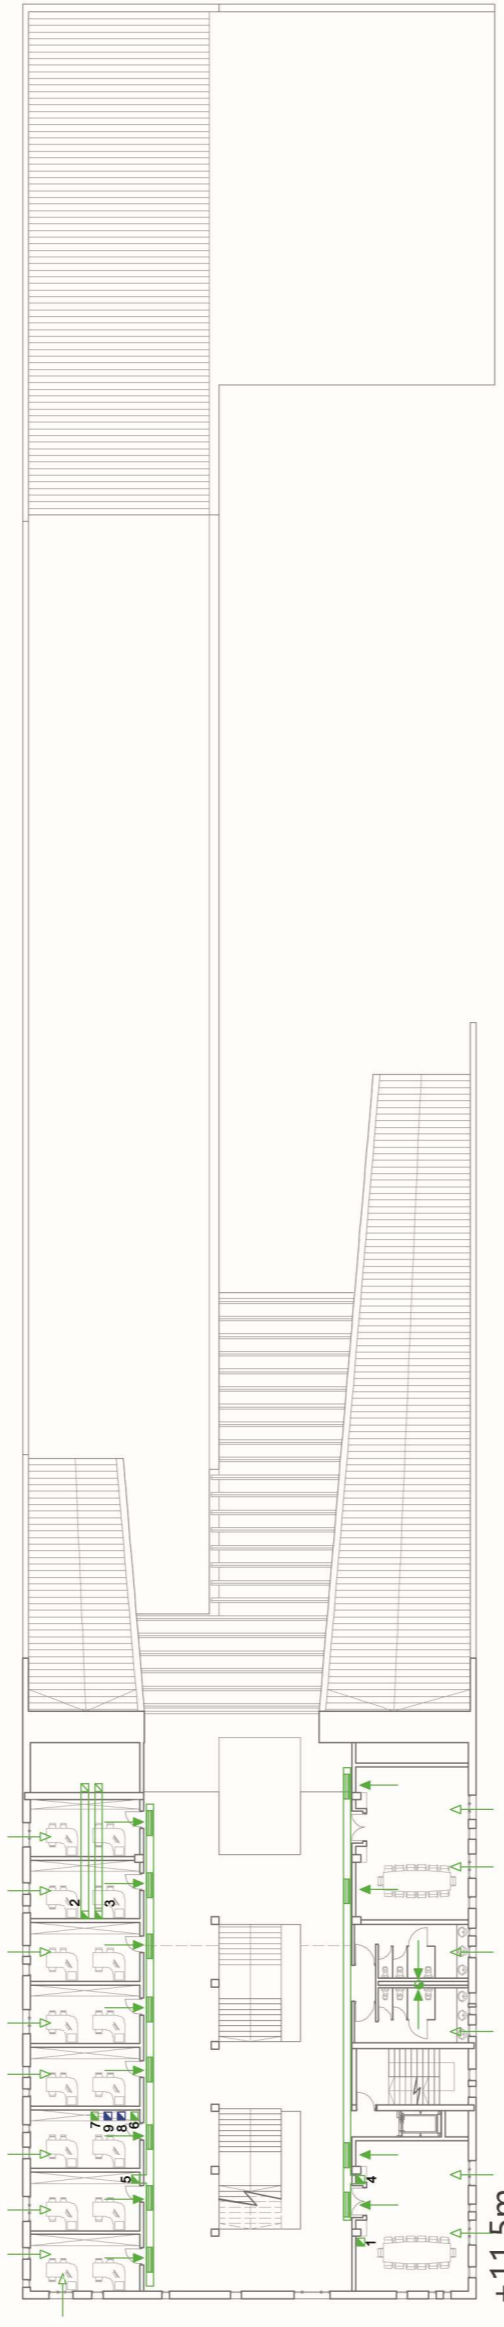


+11.5m

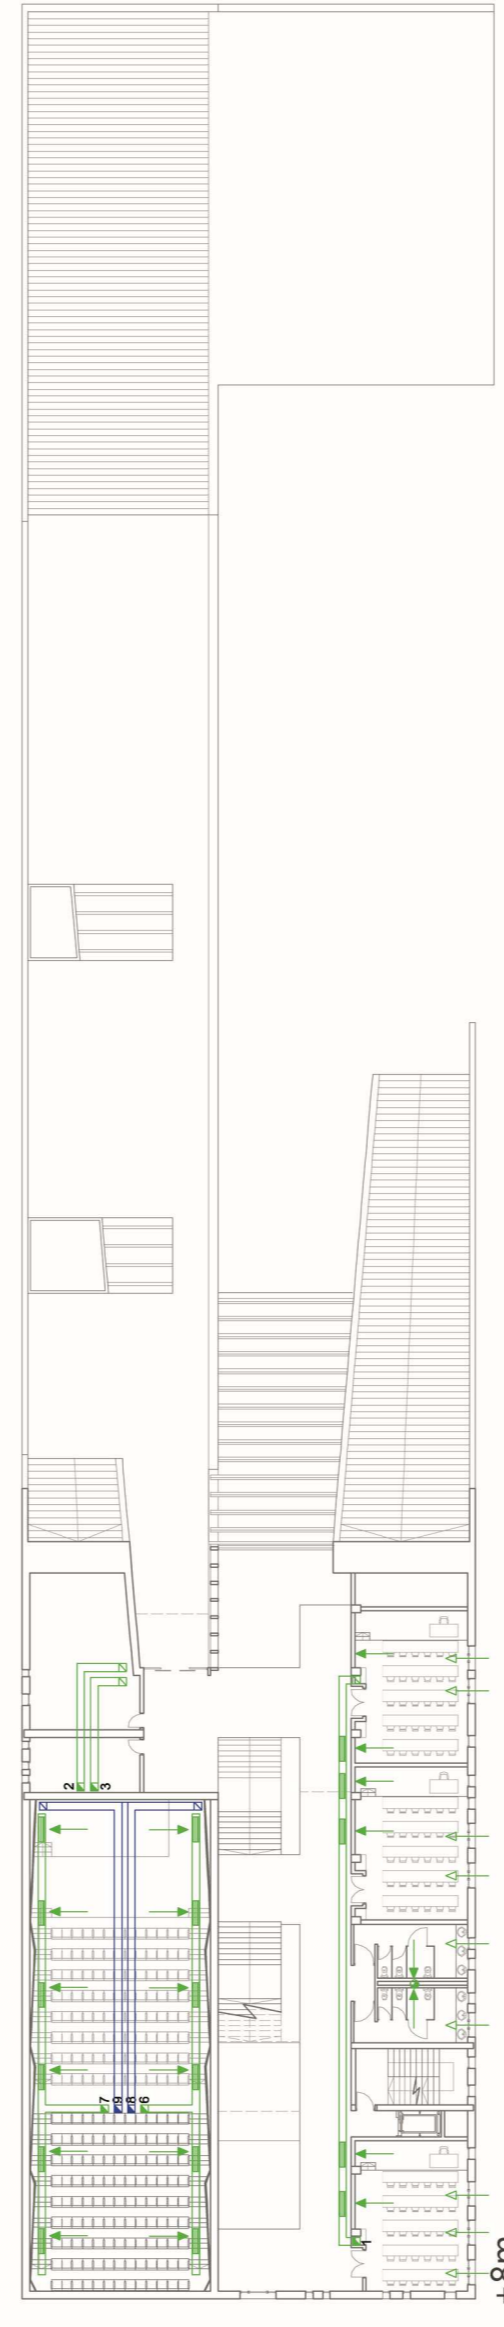


+8m

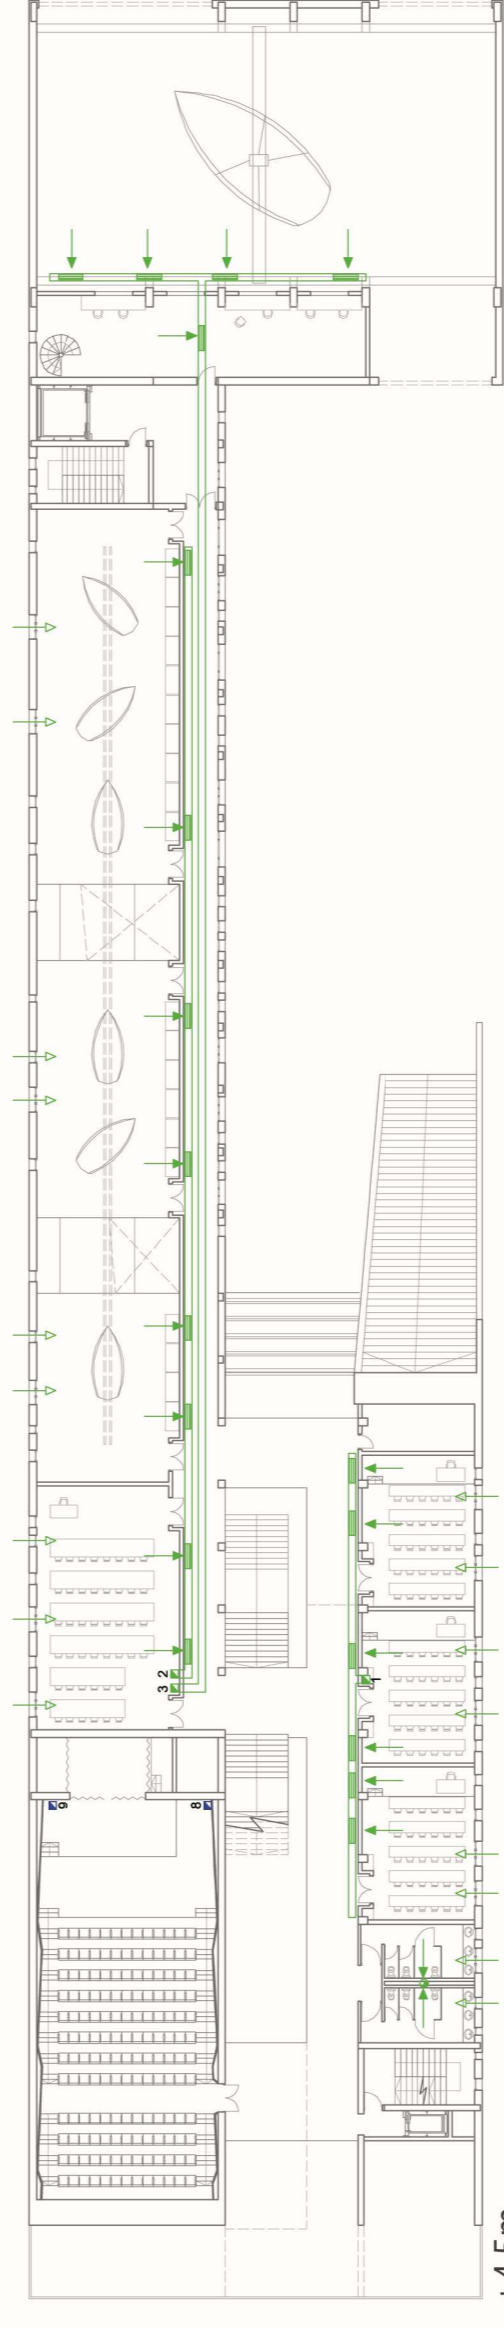


+4.5m

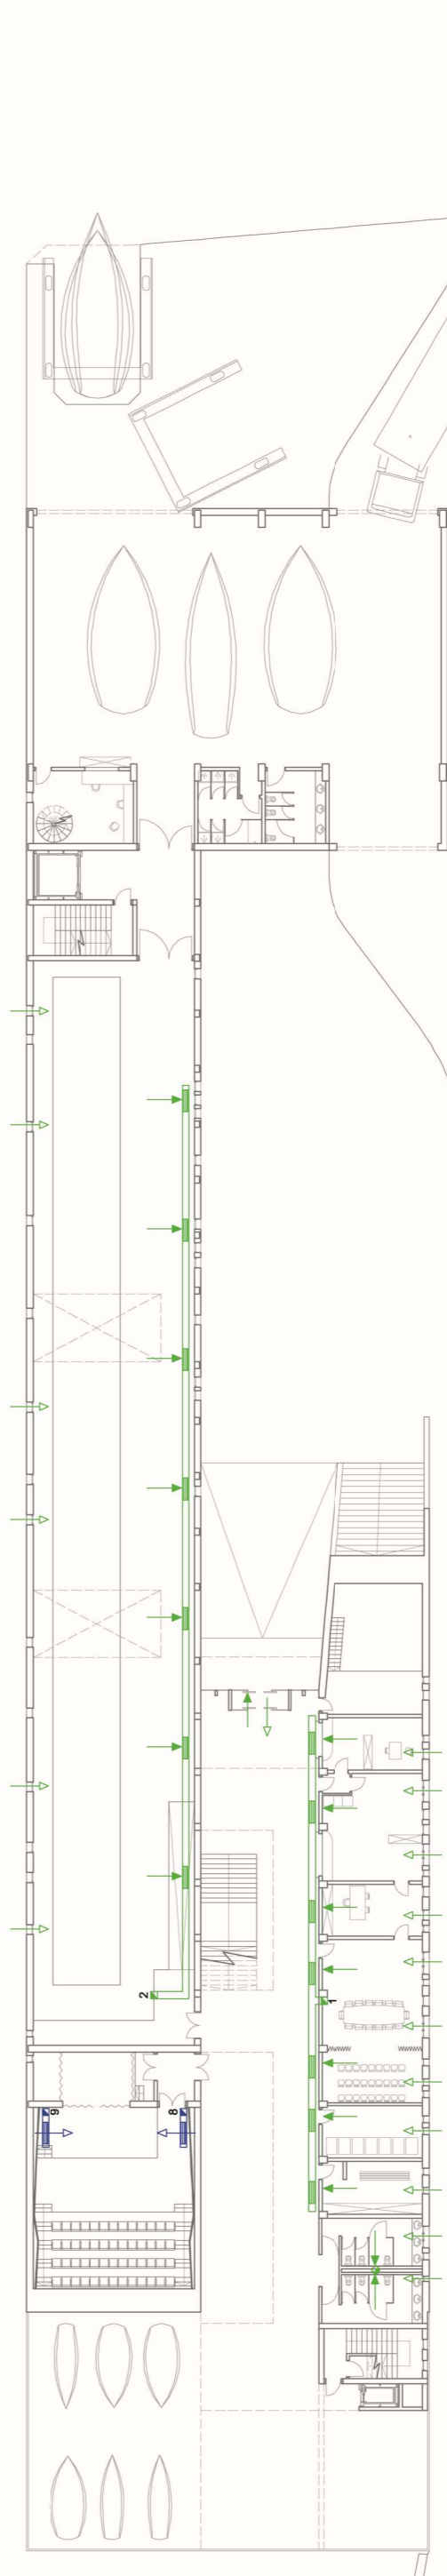


+0m

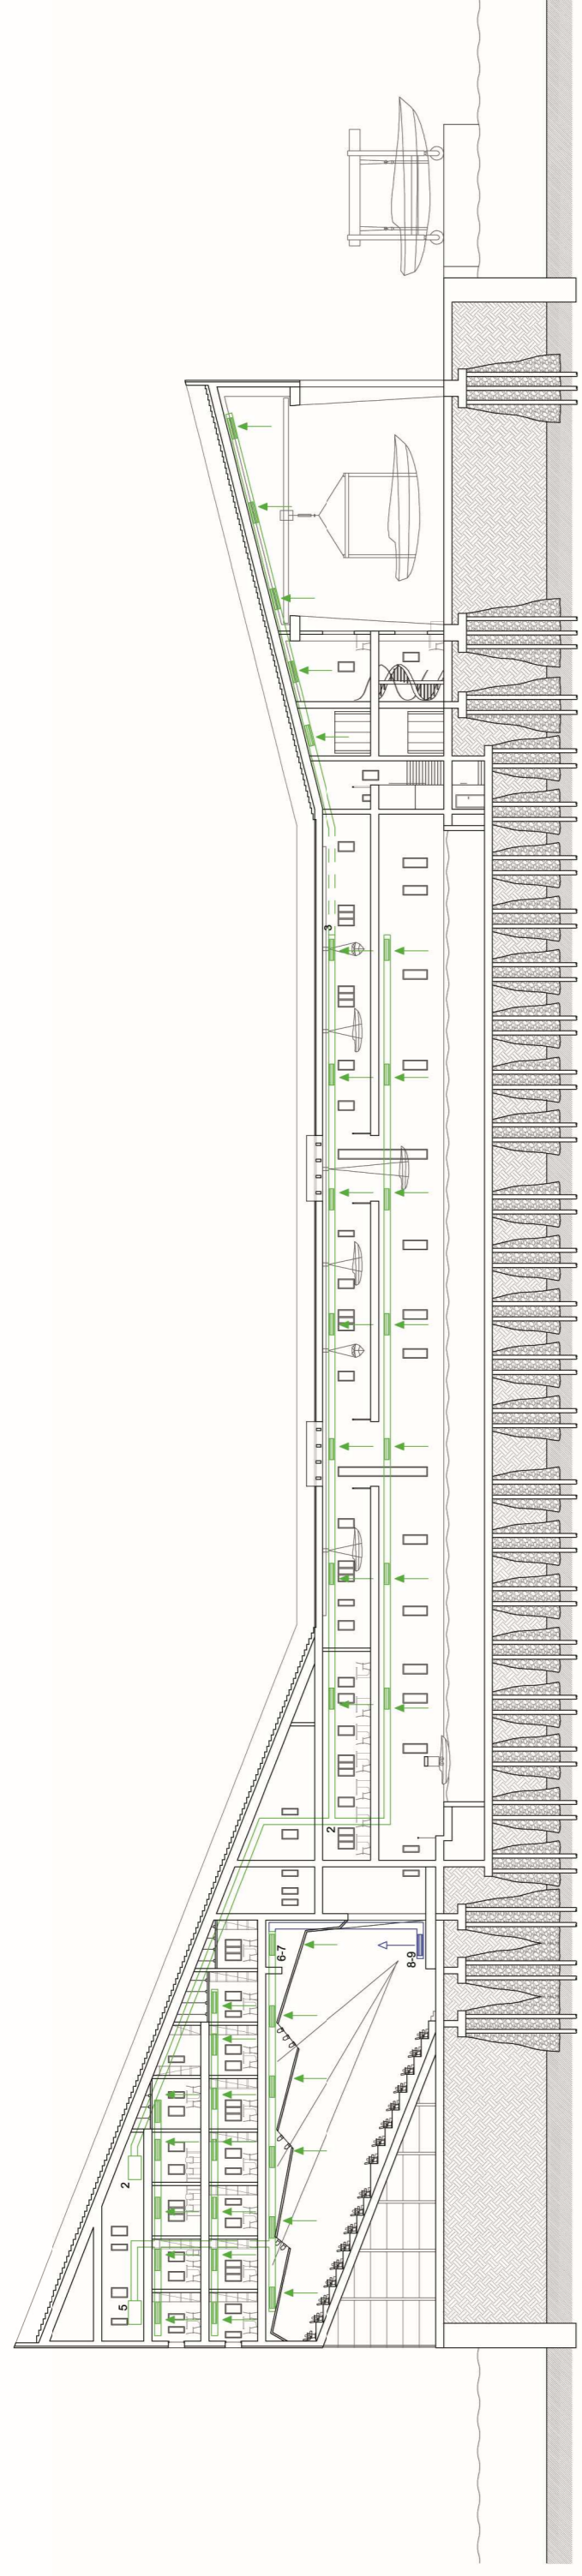


'A' EBAKETA e_1_400

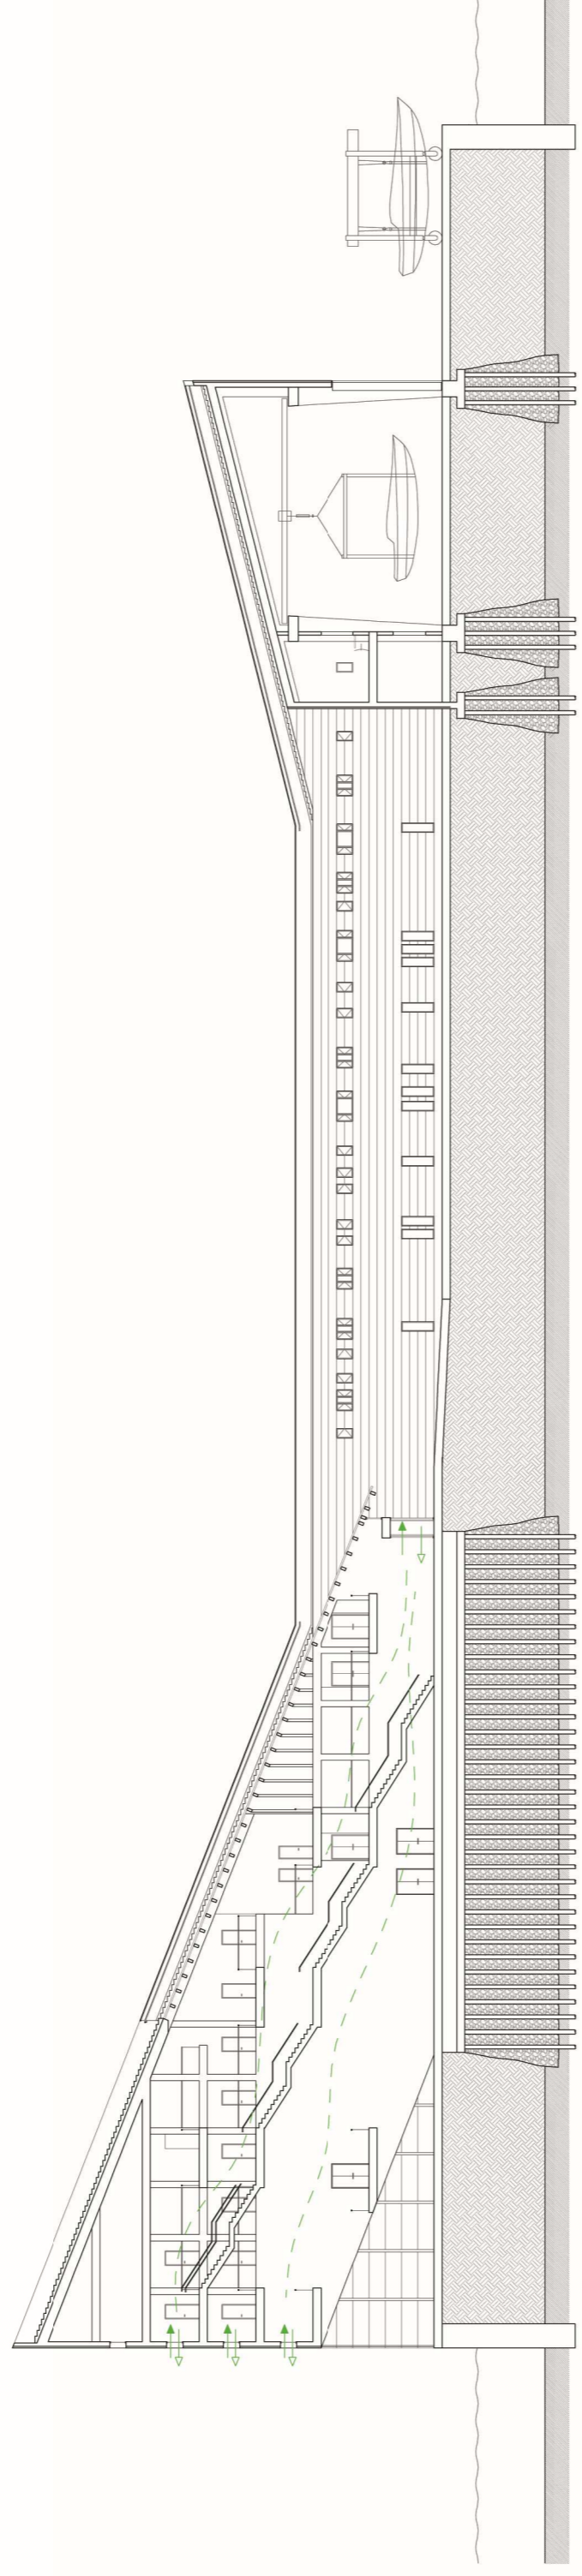

'B' EBAKETA e_1_400

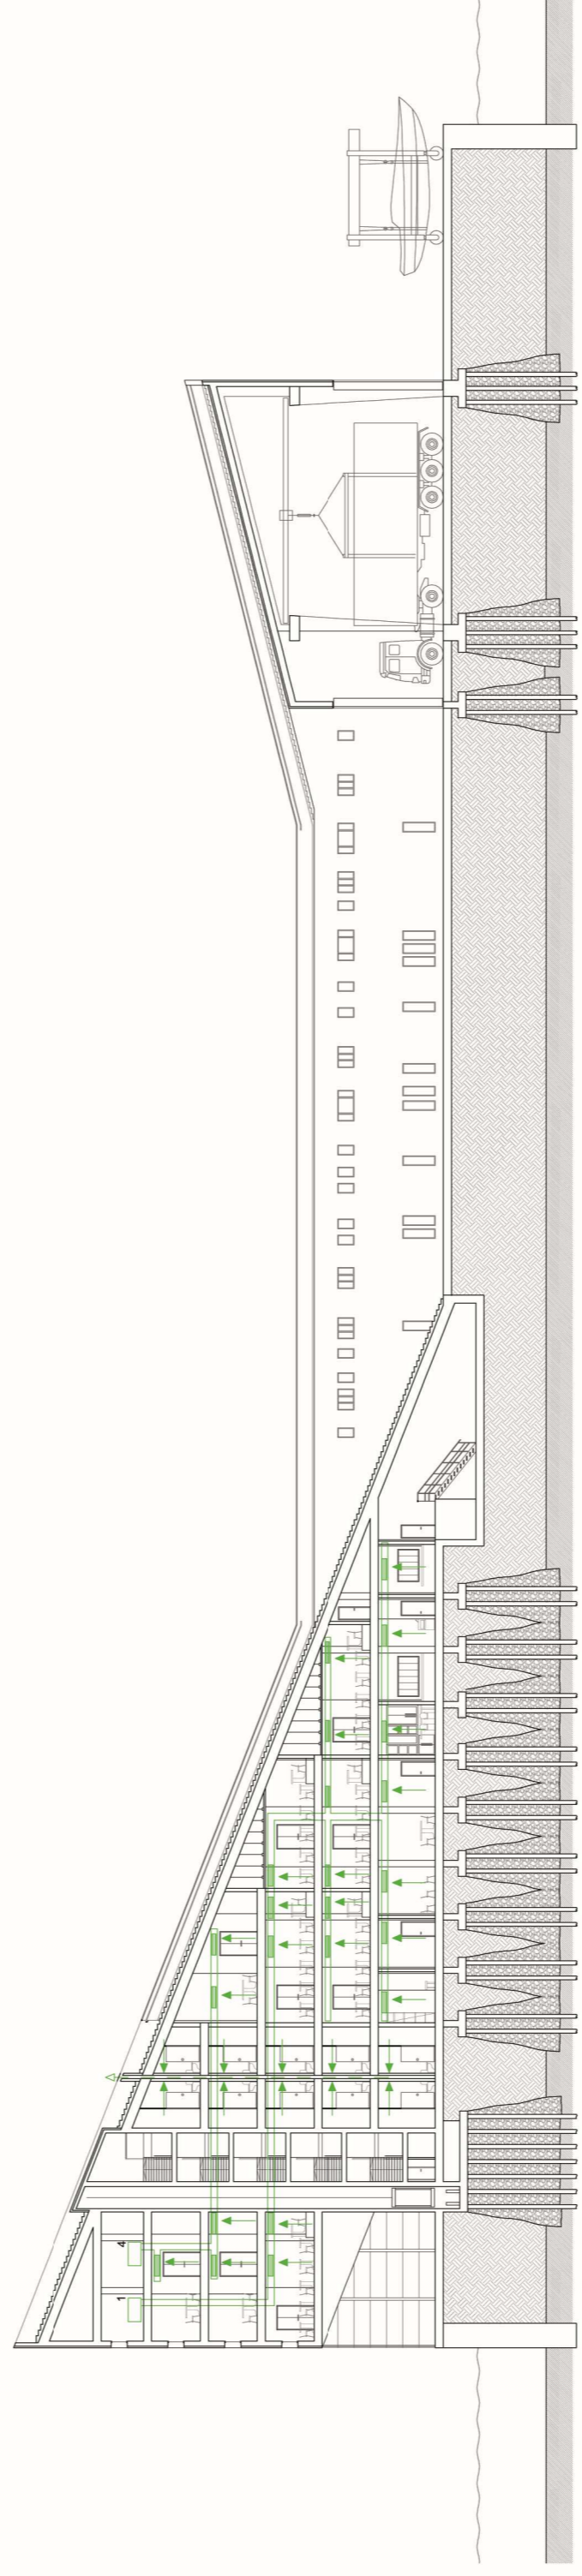

'D' EBAKETA e_1_400

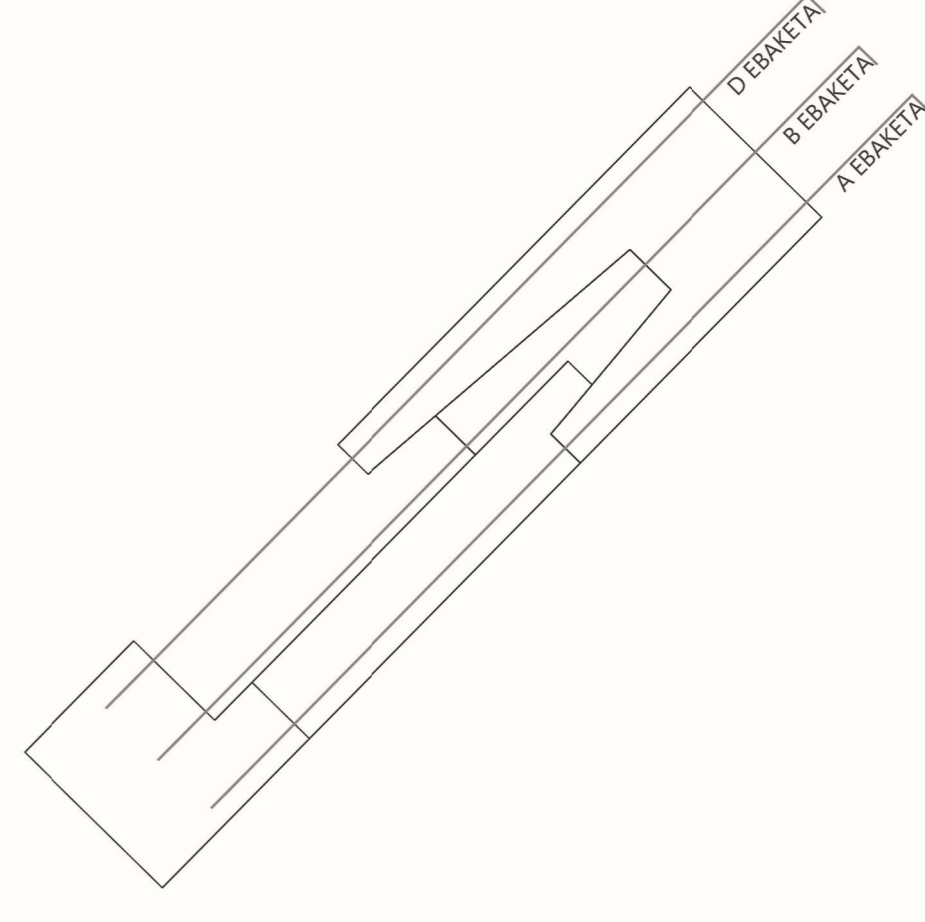

- 1 ZIRK. - Behe-1,2 Solairu - Idazkaritza/bilera gela/klase
- 2 ZIRK. - Behe-1 Solairu - Olatu andalaitalerak
- 3 ZIRK. - Behe-1 Solairu pasilo - Angare
- 4 ZIRK. - Behe-1 Solairu - Bilera gelak
- 5 ZIRK. - 3-4 Solairu - Bulegoak
- 6 ZIRK. - Auditorio1 (Xurgapen)
- 7 ZIRK. - Auditorio2 (Xurgapen)
- 8 ZIRK. - Auditorio1 (Aire sarrera)
- 9 ZIRK. - Auditorio2 (Aire sarrera)

- Aire sarrera
- Aire irteera
- Sarrera puntuak
- Xurgapen puntuak
- Montante bertikalak