


ERDISOTO SOLAIRUA

Eskala 1:150
Portugaleleko Merkatararen erdisoto solairua

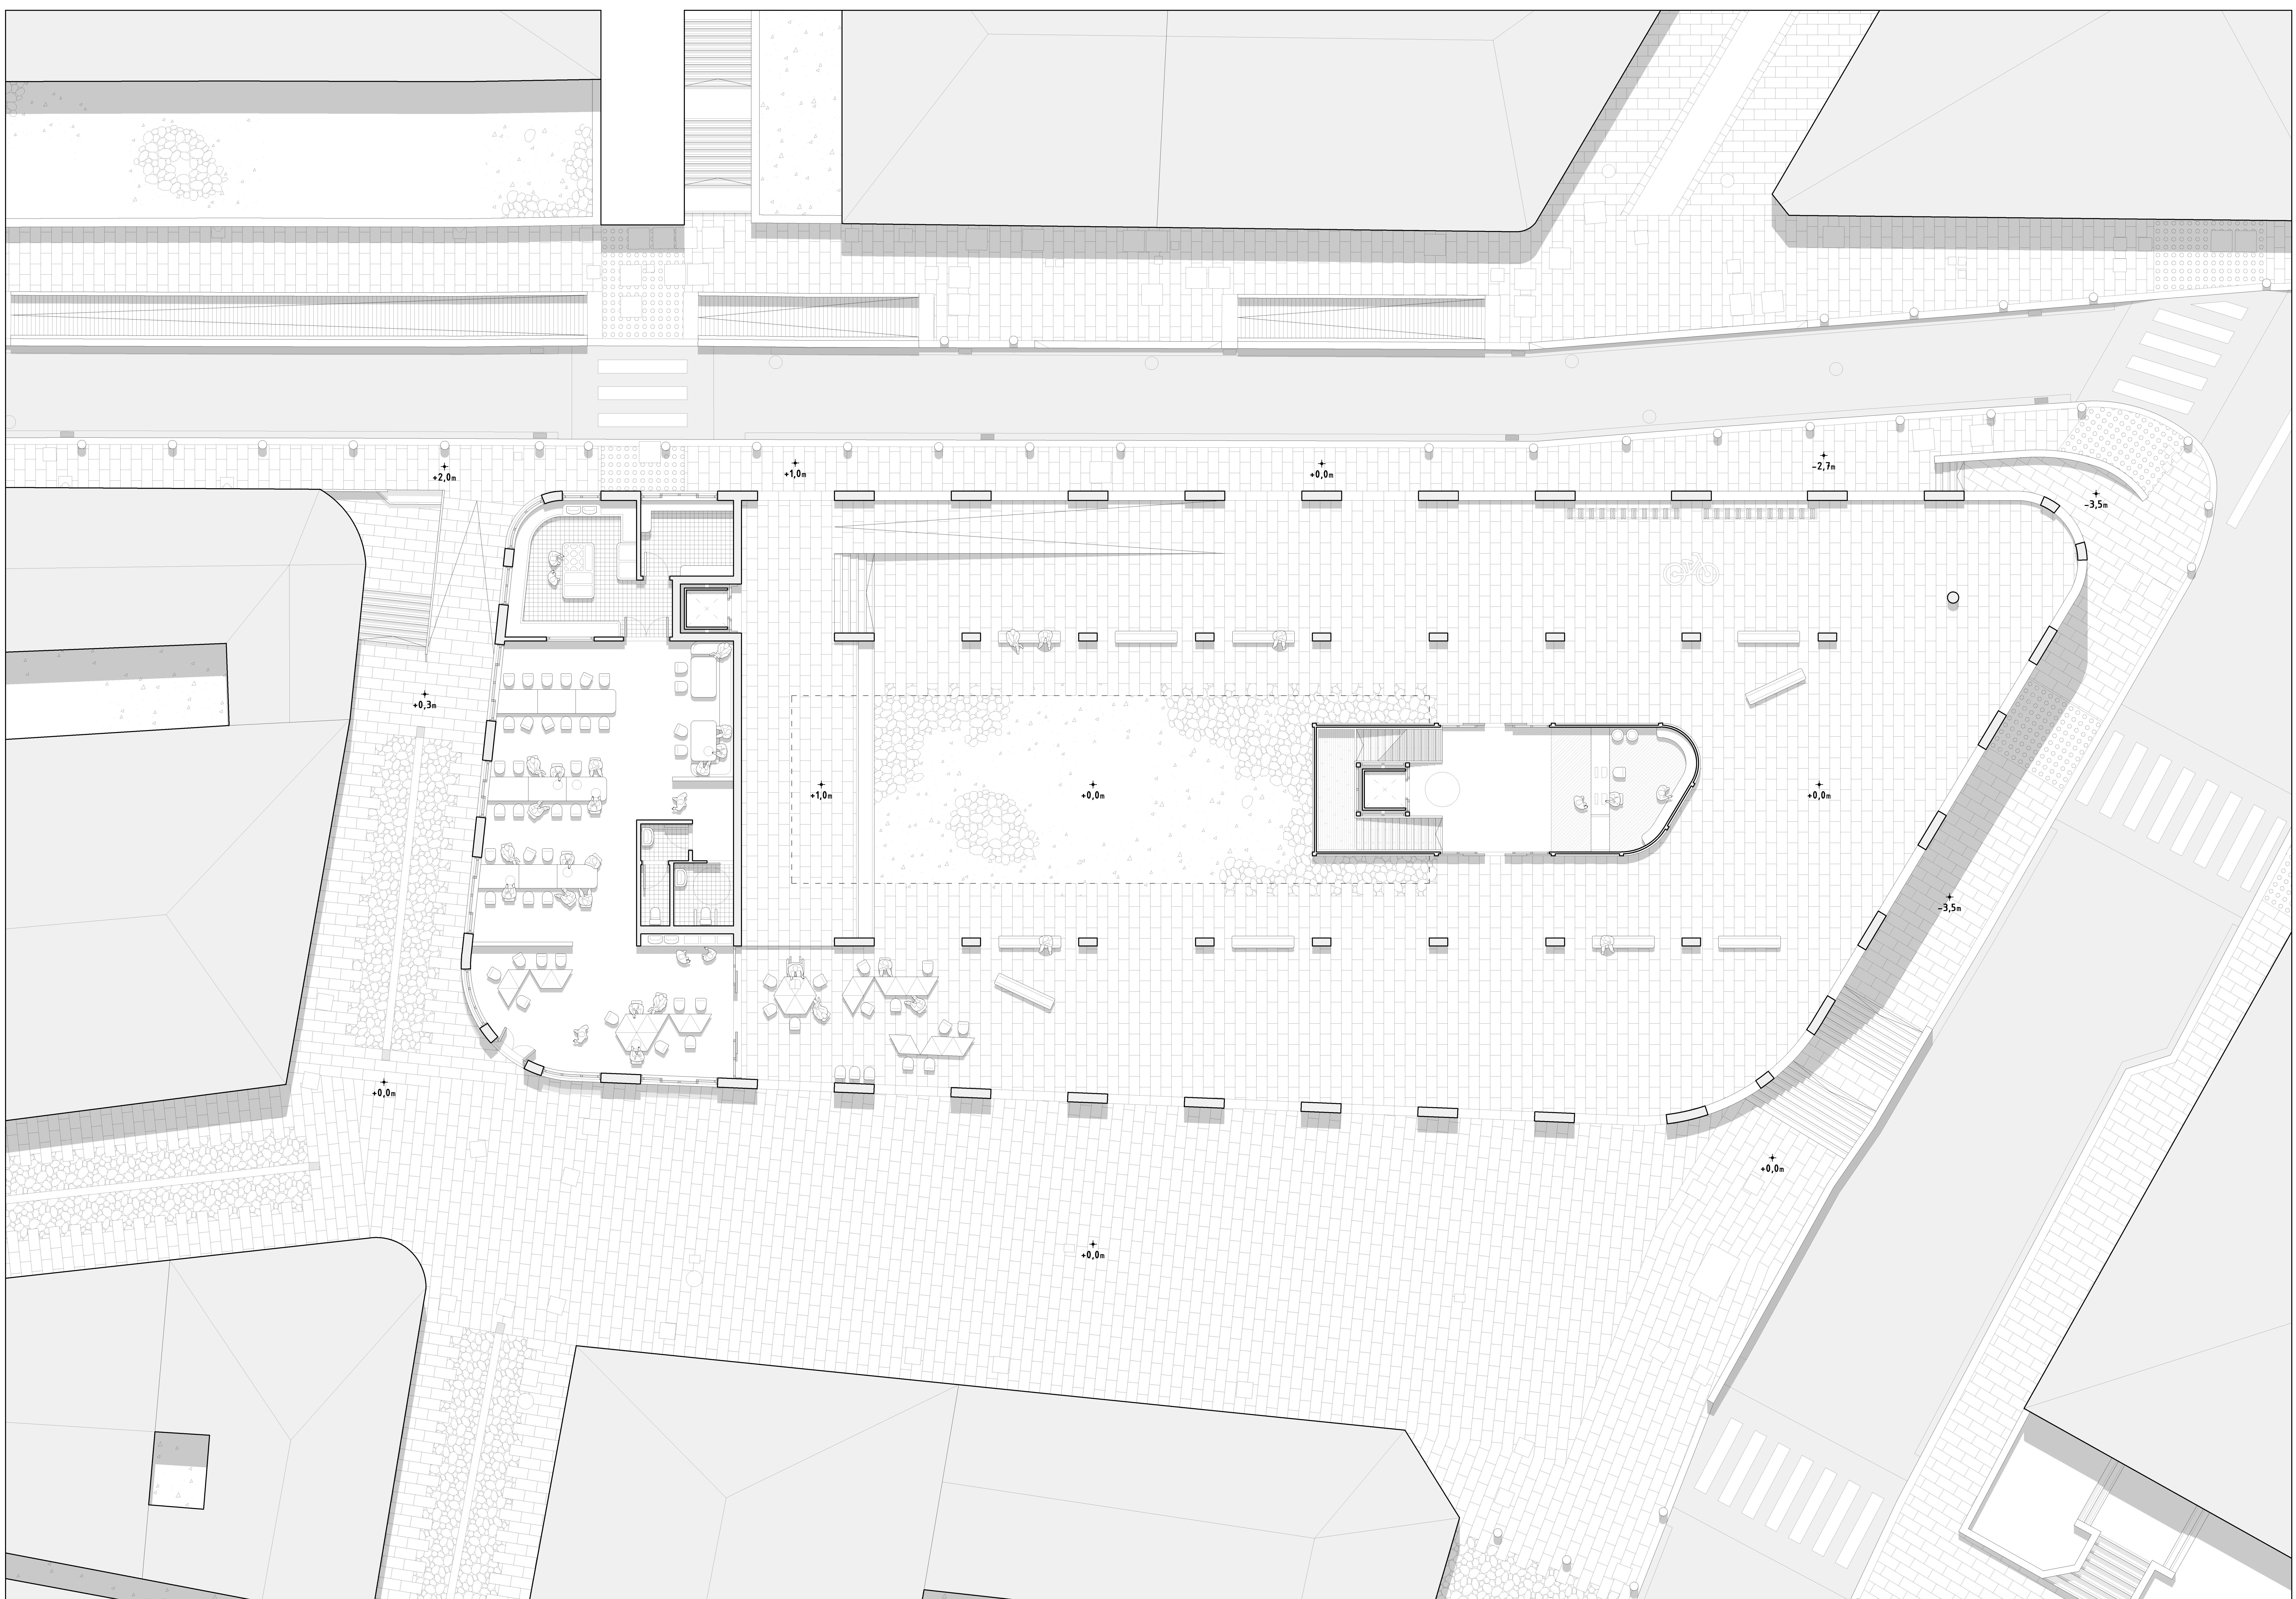

BEHEKO SOLAIRUA

Eskala 1:150
Portugaleleko Merkatararen beheko solairua