


ARQ-06 3D_PC Acotado



ARQ-06 ARQ +12.18 PC Acotada 1:50

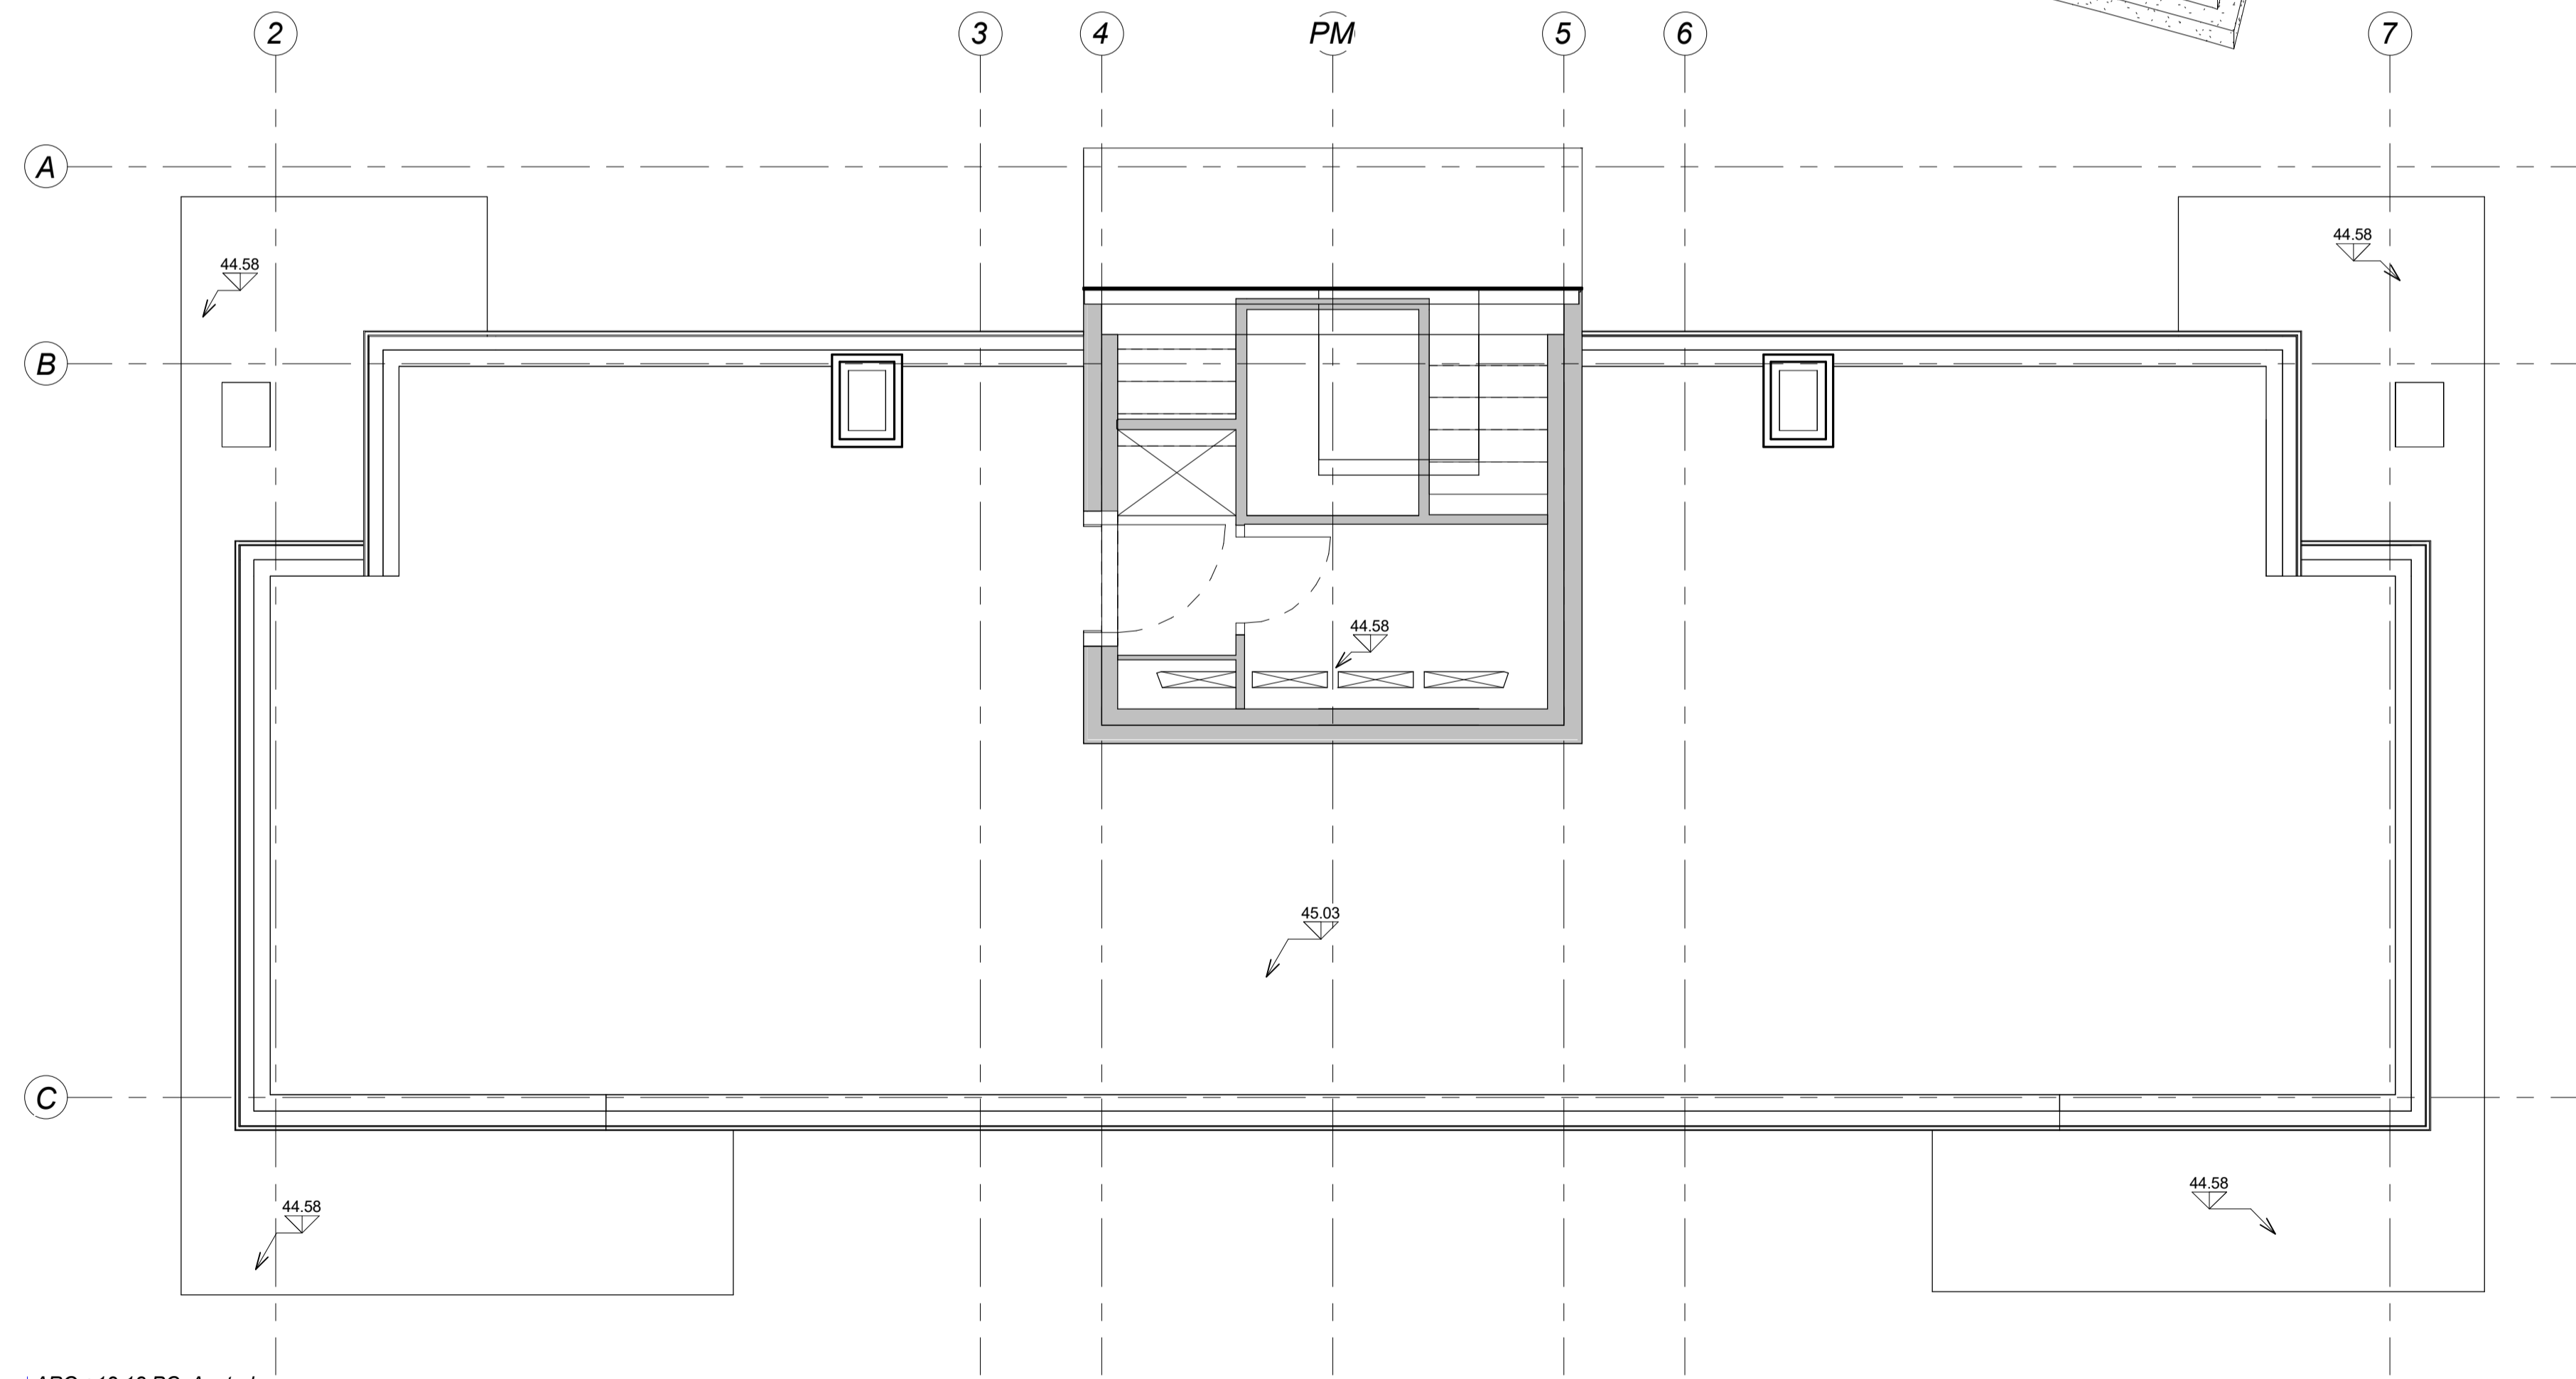